




ASTER AVE

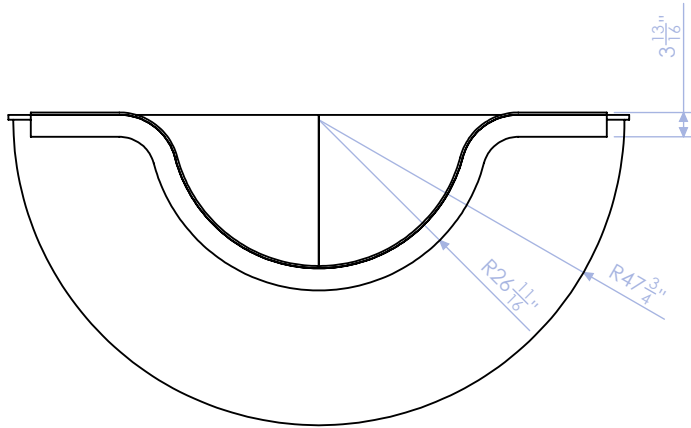


TOP

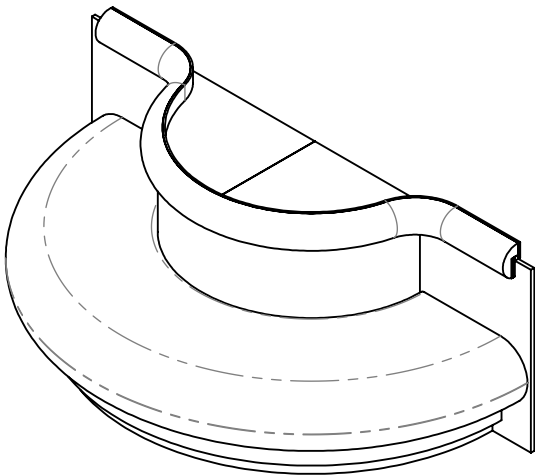

ISOMETRIC

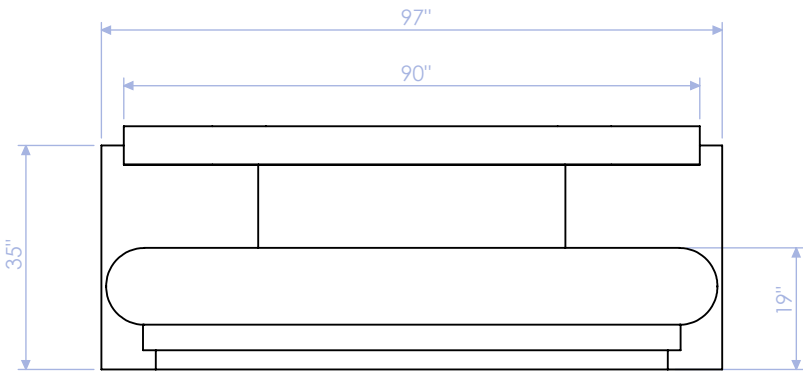

FRONT

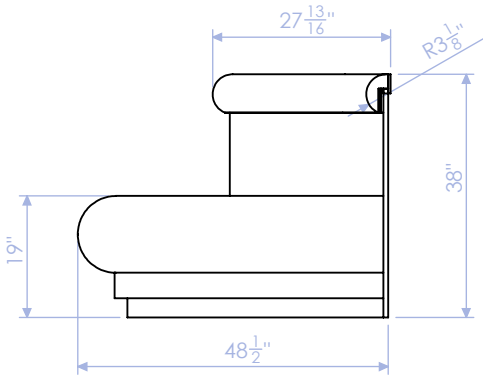


SIDE

QTY 1	U-BENCH AT CAFE		UNLESS OTHERWISE SPECIFIED: DIMENSIONS ARE IN INCHES PROPRIETARY & CONFIDENTIAL THE INFORMATION CONTAINED IN THIS DRAWING IS THE SOLE PROPERTY OF GARRETT BROWN DESIGNS. ANY REPRODUCTION IN PART OR AS A WHOLE WITHOUT THE WRITTEN PERMISSION OF GARRETT BROWN IS PROHIBITED.
PAGE 1 OF 32	JOB #	LOB-213	
SCALE 1:20	REV. # 0	8/1/2024	
	F.V. Y/N	/ /	




MATERIAL & FINISH

ITEM	DESCRIPTION	MATERIAL	FINISH
A	SEAT UPHOLSTERY	KELEEN LEATHERS, INC. PUT A RING ON IT - FAMILY HEIRLOOM	-
B	BACKREST UPHOLSTERY	PIERRE FREY, SACHA F3674001	-
C	BACK AND TOP	3/4" WHITE OAK PLY	STAINED TO MATCH JWDS SAMPLE: SATIN CV
D	CURVED BACK AND TOEKICK	WHITE OAK VENEER	
E	FRAME	3/4" PLY	-

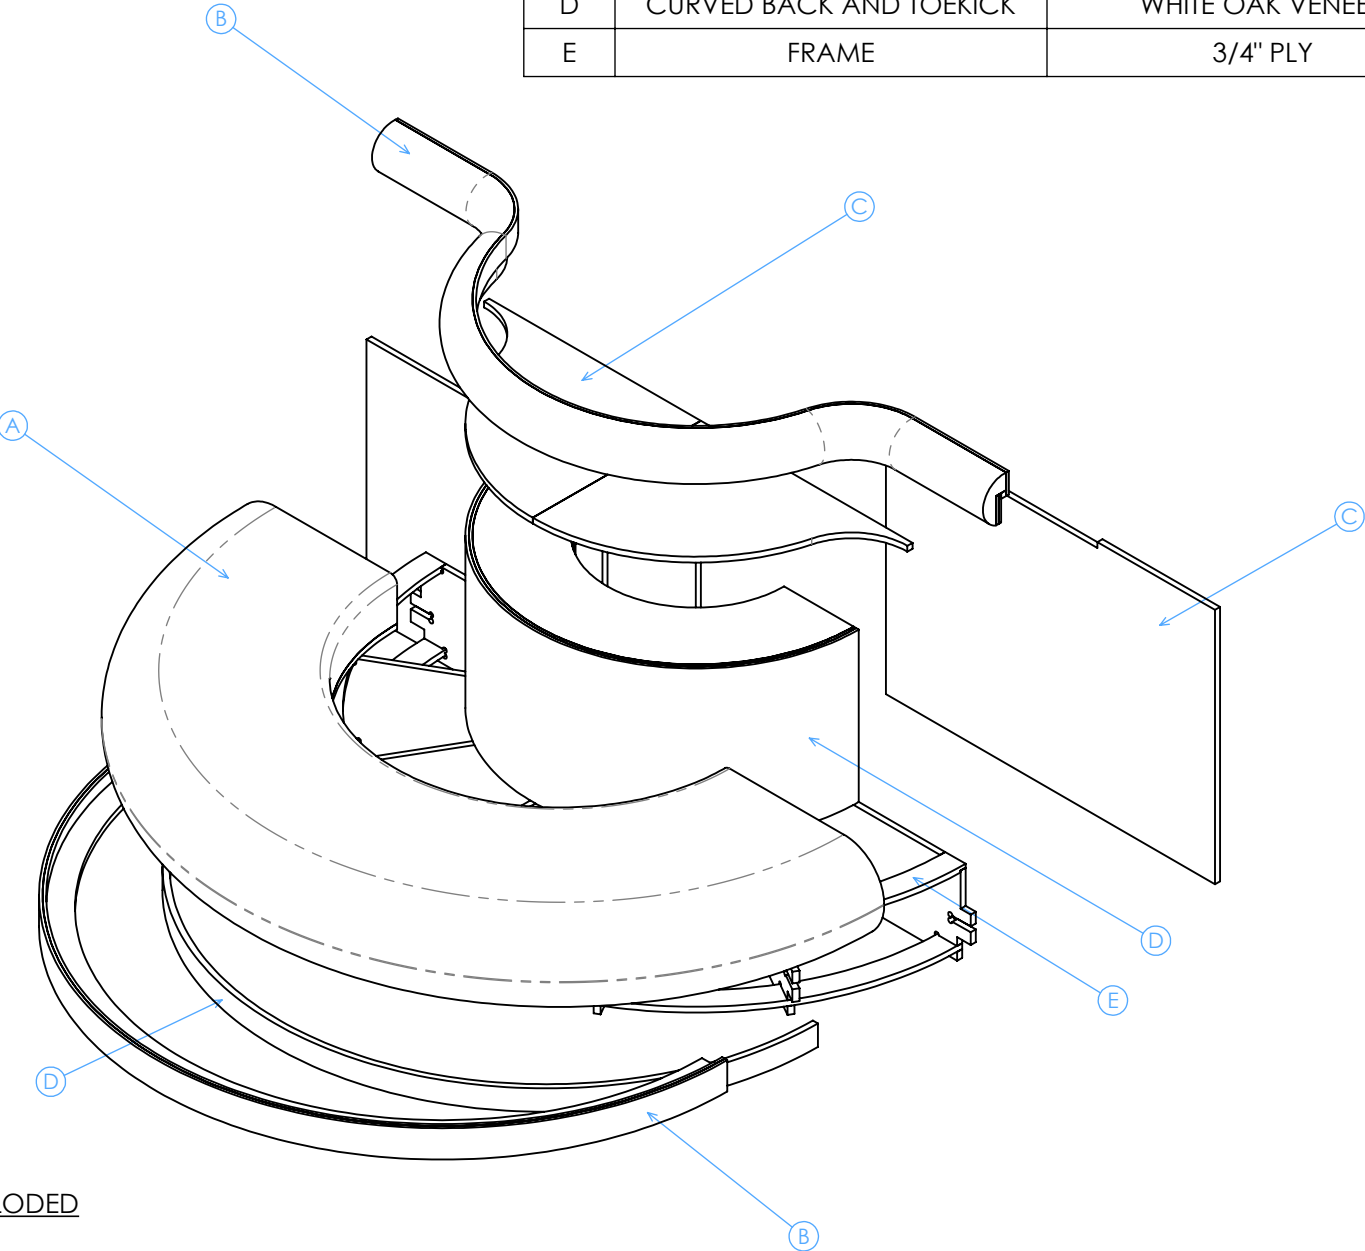

KELEEN LEATHERS, INC. PUT A RING ON IT - FAMILY HEIRLOOM

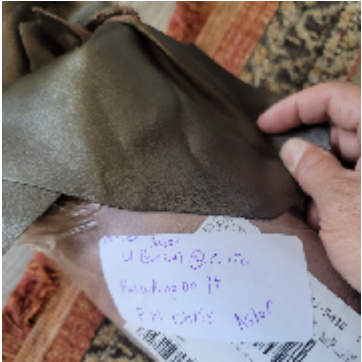

PIERRE FREY, SACHA F3674001




EXPLODED

QTY 1	U-BENCH AT CAFE		UNLESS OTHERWISE SPECIFIED: DIMENSIONS ARE IN INCHES PROPRIETARY & CONFIDENTIAL THE INFORMATION CONTAINED IN THIS DRAWING IS THE SOLE PROPERTY OF GARRETT BROWN DESIGNS. ANY REPRODUCTION IN PART OR AS A WHOLE WITHOUT THE WRITTEN PERMISSION OF GARRETT BROWN IS PROHIBITED.
PAGE 2 OF 32	JOB #	LOB-213	
SCALE 1:20	REV. # 0	8/1/2024	
	F.V. Y/N	/ /	



PROJECT BOM


ITEM	PART NUMBER	DESCRIPTION	QTY.
1	LOB-213-FR	FRAME	2
2	LOB-213-SB	SEAT	2
3	LOB-213-BR	BACKREST	2
4	LOB-213-UT	UPHOLSTERED TRIM	2

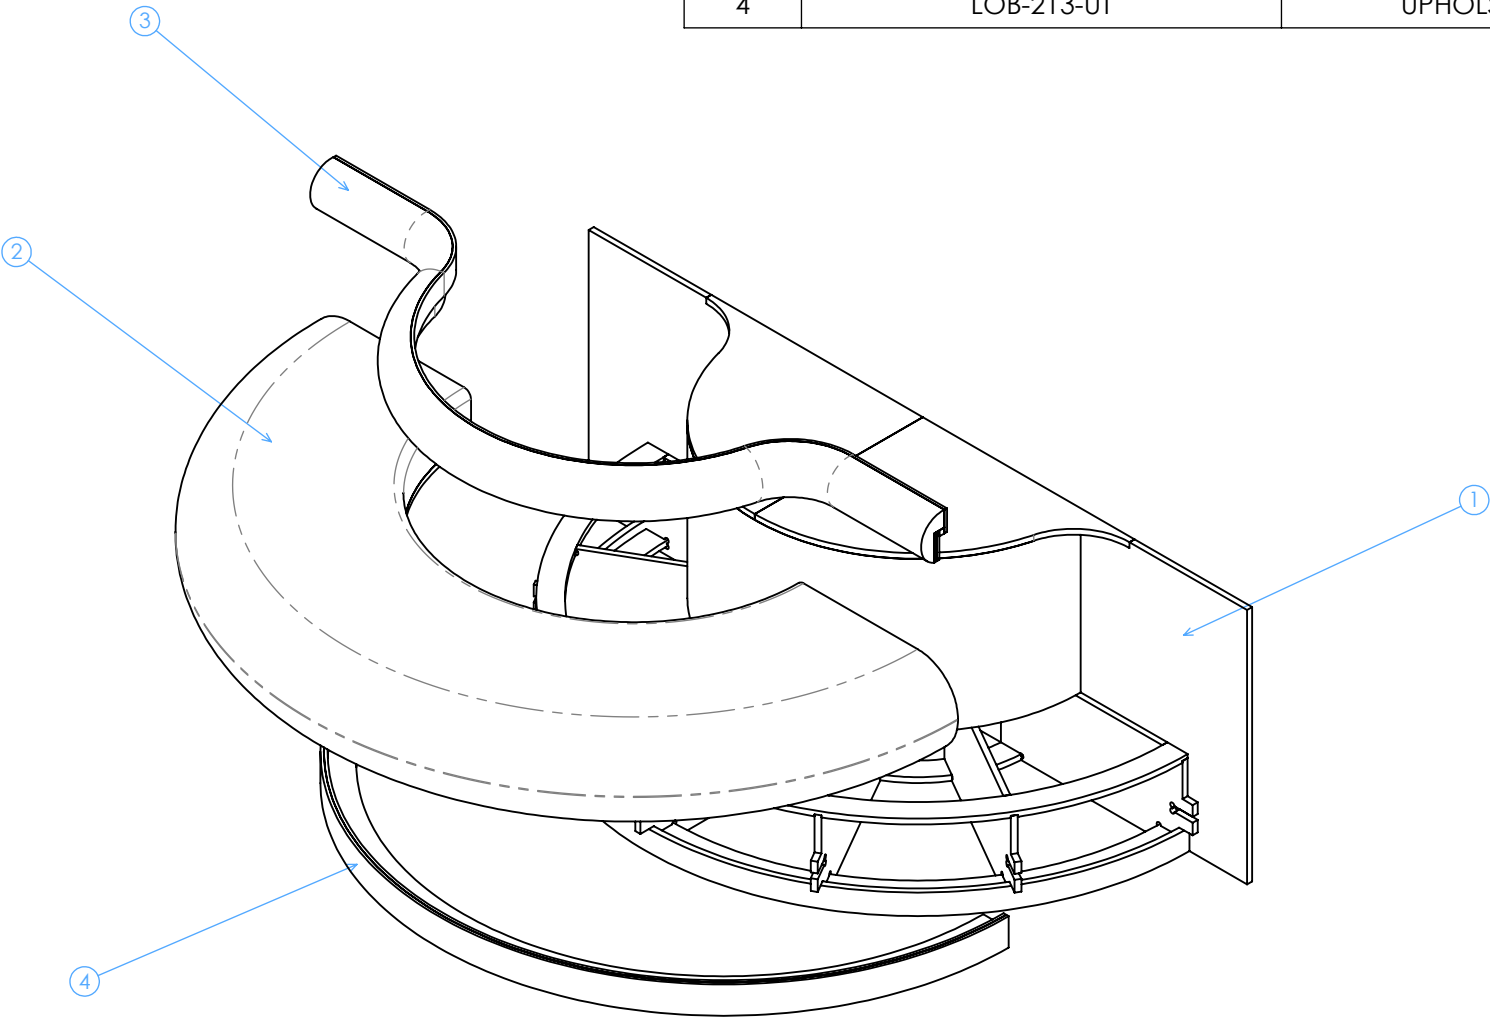


EXPLODED

QTY 1	U-BENCH AT CAFE		UNLESS OTHERWISE SPECIFIED: DIMENSIONS ARE IN INCHES PROPRIETARY & CONFIDENTIAL THE INFORMATION CONTAINED IN THIS DRAWING IS THE SOLE PROPERTY OF GARRETT BROWN DESIGNS. ANY REPRODUCTION IN PART OR AS A WHOLE WITHOUT THE WRITTEN PERMISSION OF GARRETT BROWN IS PROHIBITED.
PAGE 3 OF 32	JOB #	LOB-213	
	ROUGH	/ /	
SCALE 1:20	REV. # 0	8/1/2024	
	F.V. Y/N	/ /	


LOB-213-FR

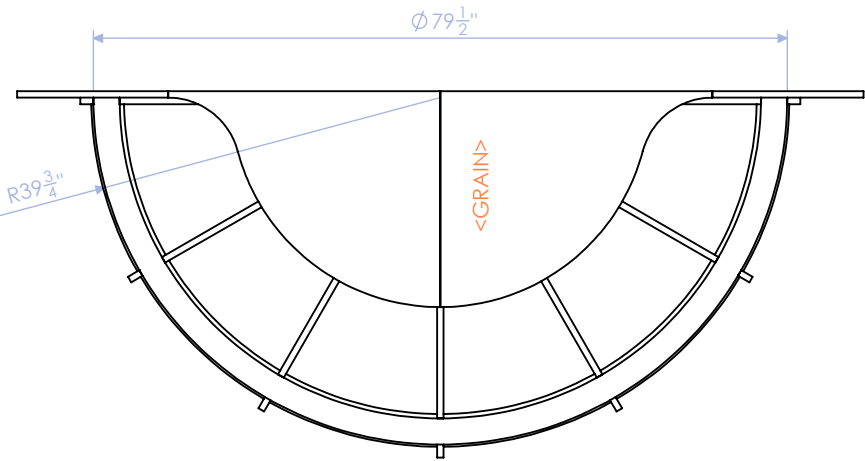


TOP

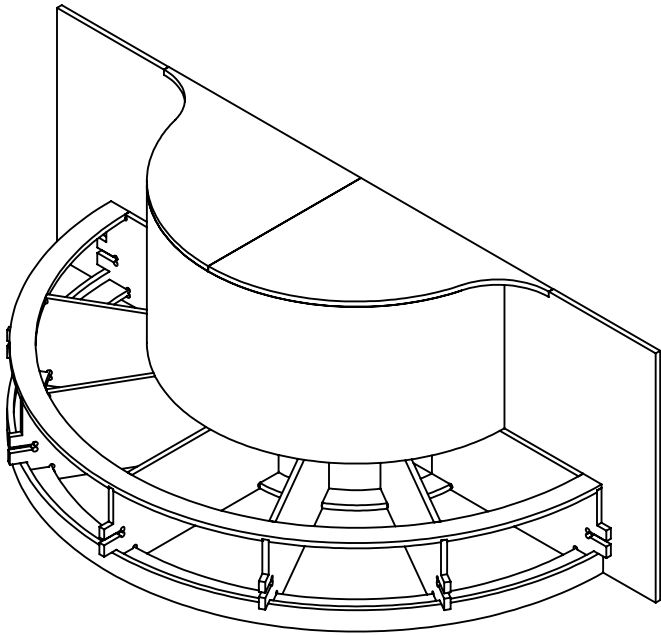

ISOMETRIC

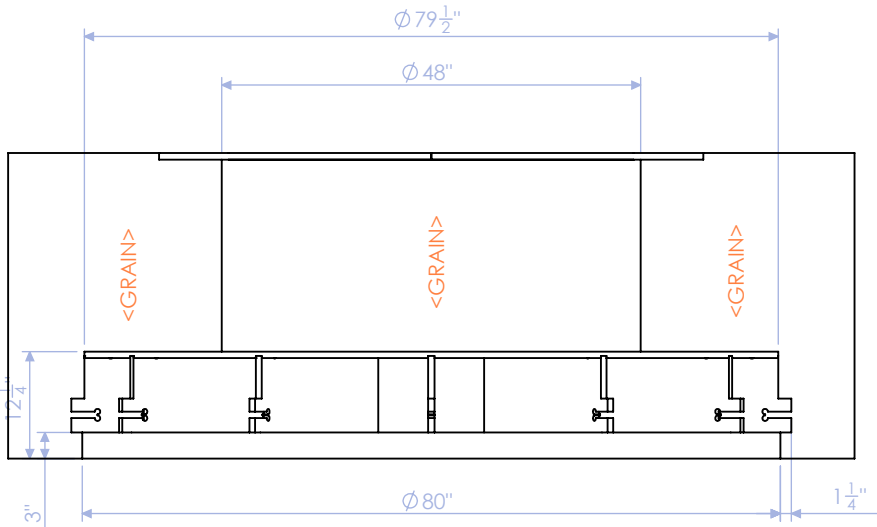

FRONT

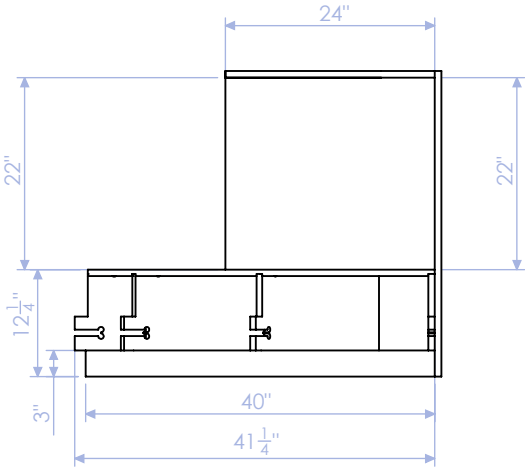


SIDE

QTY 1	U-BENCH AT CAFE		UNLESS OTHERWISE SPECIFIED: DIMENSIONS ARE IN INCHES PROPRIETARY & CONFIDENTIAL THE INFORMATION CONTAINED IN THIS DRAWING IS THE SOLE PROPERTY OF GARRETT BROWN DESIGNS. ANY REPRODUCTION IN PART OR AS A WHOLE WITHOUT THE WRITTEN PERMISSION OF GARRETT BROWN IS PROHIBITED.
	PAGE 4 OF 32	JOB #	LOB-213
	SCALE 1:20	REV. # 0	8/1/2024
		F.V. Y/N	/ /

PROJECT PART-LIST: LOB-213-FR (FINISHED PANELS)

QTY: 1

ITEM	PART NUMBER	DESCRIPTION	MATERIAL	WIDTH	LENGTH	THICKNESS	QTY.
1	LOB-213-FR-1	BACK WALL	3/4" WHITE OAK PLY	35"	48 1/2"	3/4"	2
2	LOB-213-FR-2	TOP CAP: LEFT	3/4" WHITE OAK PLY	23"	31 3/16"	3/4"	1
3	LOB-213-FR-3	TOP CAP: RIGHT	3/4" WHITE OAK PLY	23"	31 3/16"	3/4"	1
4	LOB-213-FR-4	CURVED BACK: OUTSIDE	3/8" BENDY PLY	22 1/4"	48"	3/8"	1
5	LOB-213-FR-5	CURVED BACK: INSIDE	3/8" BENDY PLY	22 1/4"	47 1/4"	3/8"	1
6	LOB-213-FR-6	CURVED TOE KICK	3/4" KERF CORE	3"	80"	3/4"	1

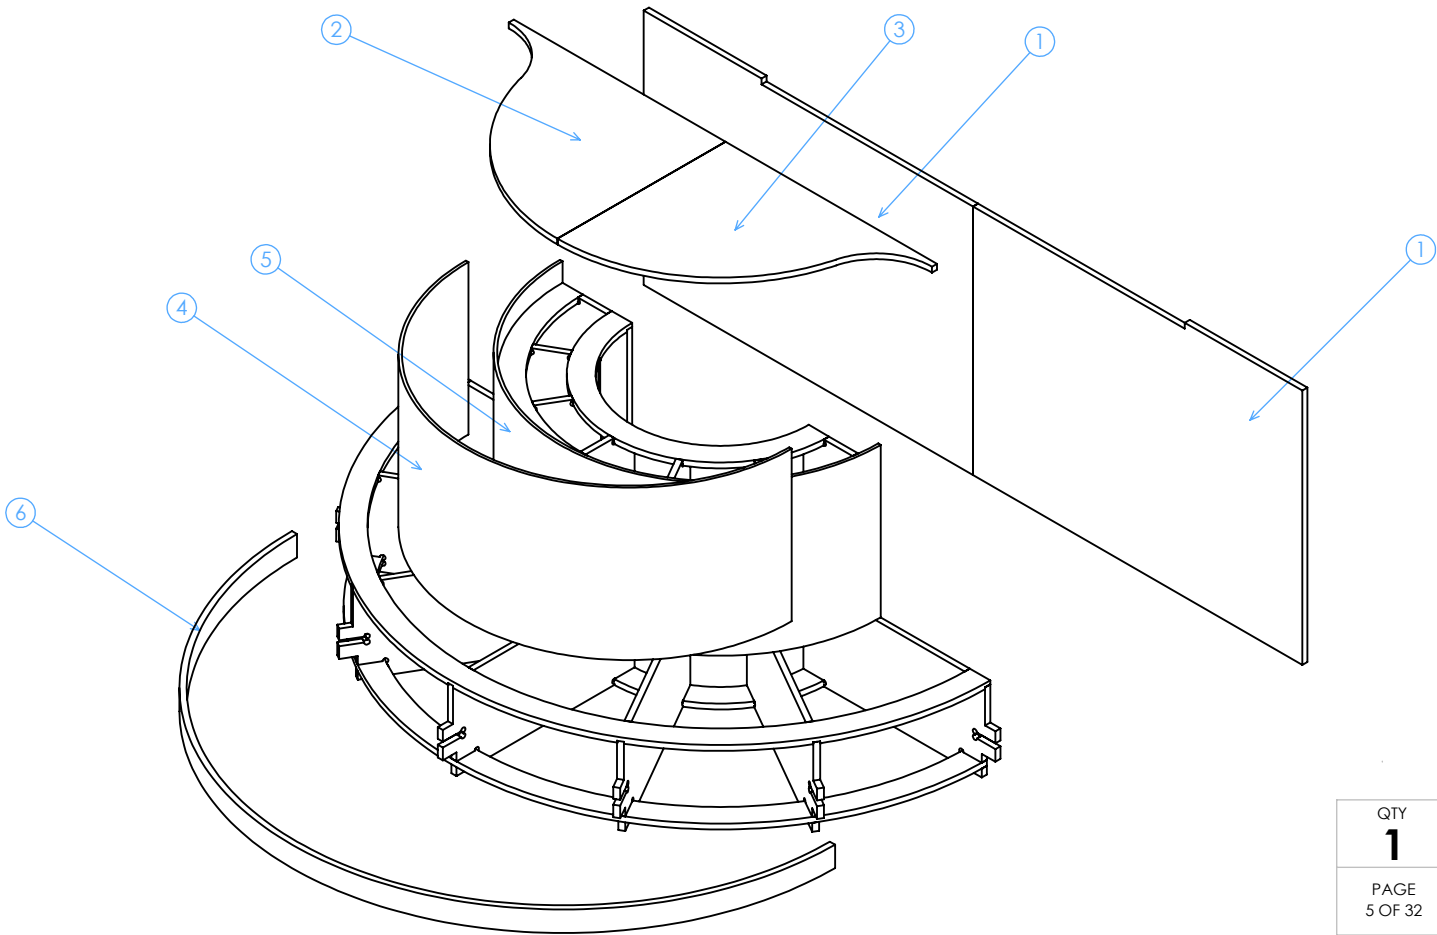


EXPLODED

QTY 1	U-BENCH AT CAFE		UNLESS OTHERWISE SPECIFIED: DIMENSIONS ARE IN INCHES PROPRIETARY & CONFIDENTIAL THE INFORMATION CONTAINED IN THIS DRAWING IS THE SOLE PROPERTY OF GARRETT BROWN DESIGNS. ANY REPRODUCTION IN PART OR AS A WHOLE WITHOUT THE WRITTEN PERMISSION OF GARRETT BROWN IS PROHIBITED. GARRETT BROWN DESIGNS
PAGE 5 OF 32	JOB #	LOB-213	
SCALE 1:20	ROUGH	/ /	
	REV. # 0	8/1/2024	
	F.V. Y/N	/ /	

LOB-213-FR-1
BACK WALL
3/4" WHITE OAK PLY
QTY: 2


EDGE BAND ALL SIDES

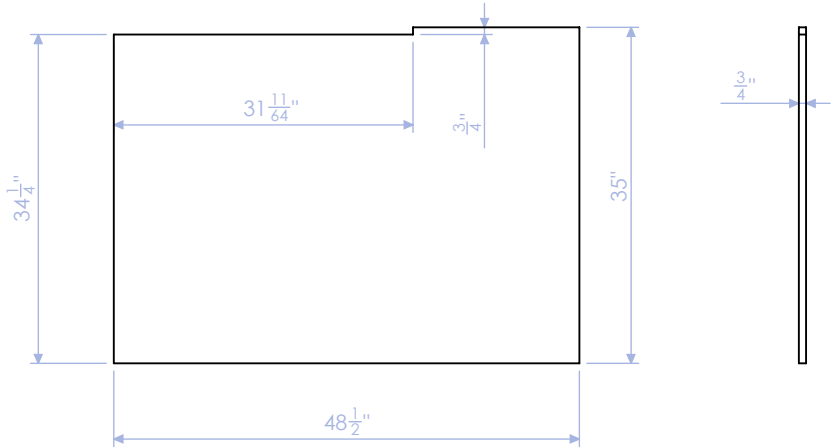


FRONT

SIDE

LOB-213-FR-6
CURVED TOE KICK
3/4" KERF CORE
QTY: 1

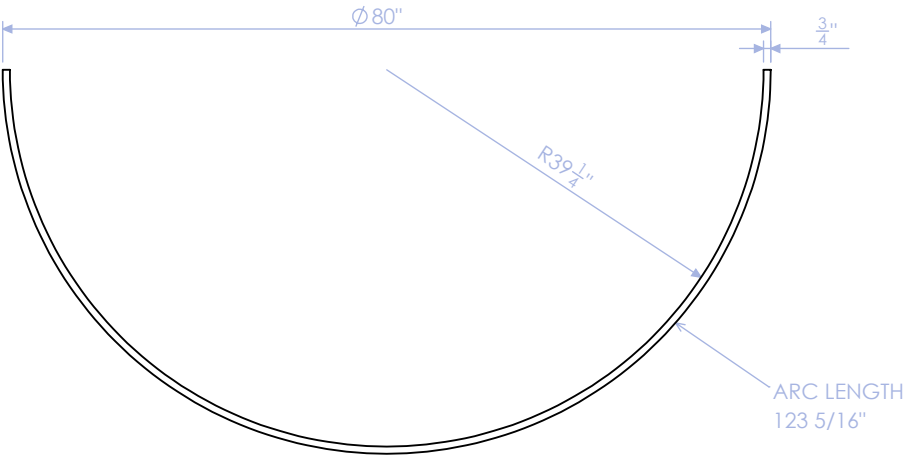


TOP

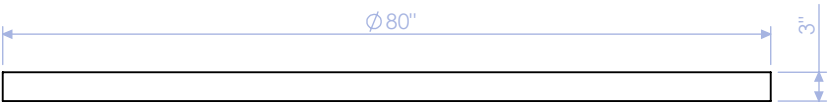

FRONT

LOB-213-FR-2/3
TOP CAP
3/4" WHITE OAK PLY
QTY: 1

EDGE BAND BACK SIDE.

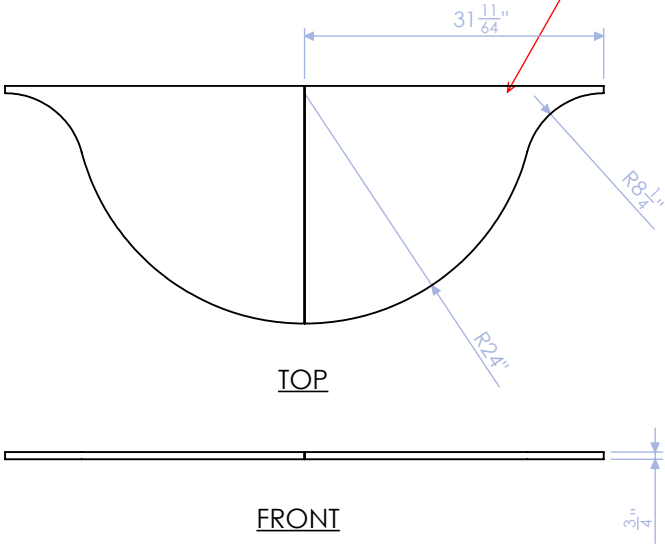


TOP


FRONT

QTY 1	U-BENCH AT CAFE		UNLESS OTHERWISE SPECIFIED: DIMENSIONS ARE IN INCHES
	JOB #	LOB-213	
PAGE 6 OF 32	ROUGH	/ /	PROPRIETARY & CONFIDENTIAL THE INFORMATION CONTAINED IN THIS DRAWING IS THE SOLE PROPERTY OF GARRETT BROWN DESIGNS. ANY REPRODUCTION IN PART OR AS A WHOLE WITHOUT THE WRITTEN PERMISSION OF GARRETT BROWN IS PROHIBITED.
SCALE 1:20	REV. # 0	8/1/2024	
	F.V. Y/N	/ /	GARRETT BROWN DESIGNS

LOB-213-FR-4
CURVED BACK: OUTSIDE
3/8" BENDY PLY
QTY: 1

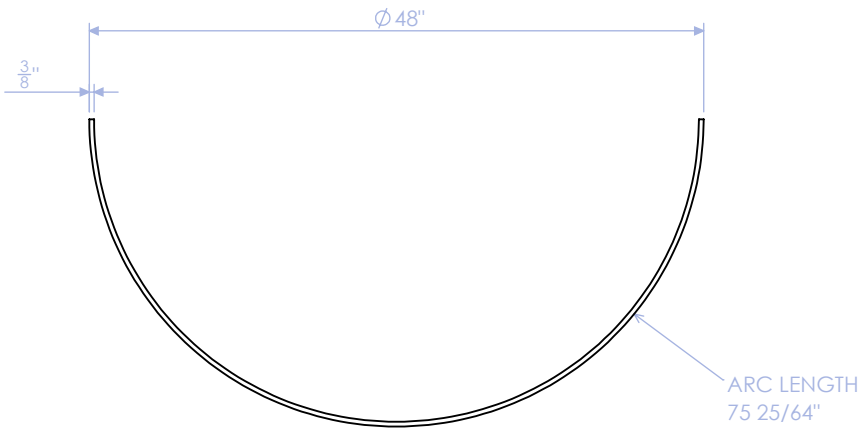


TOP

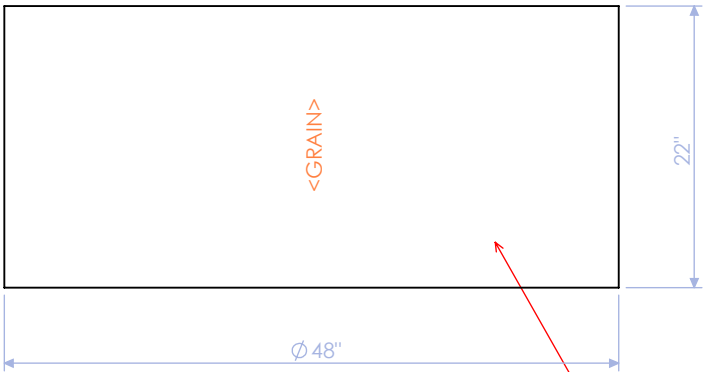


FRONT

LAMINATE WITH WHITE OAK
VENEER AFTER ASSEMBLY.

LOB-213-FR-5
CURVED BACK: INSIDE
3/8" BENDY PLY
QTY: 1

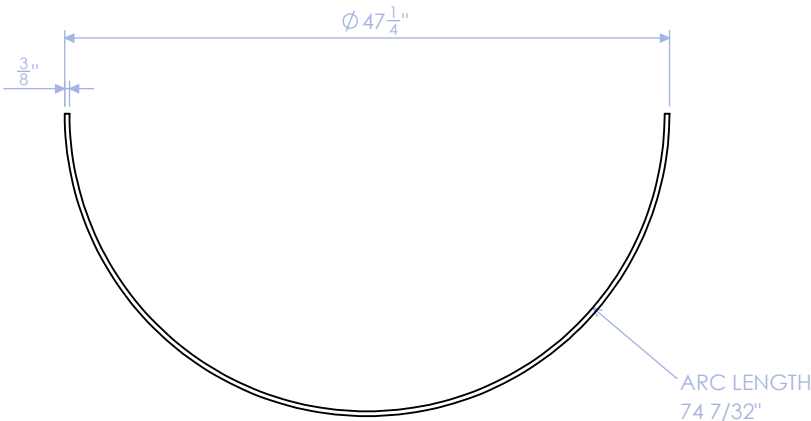

TOP

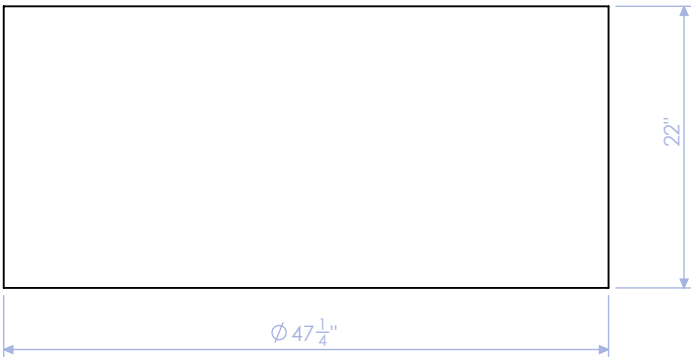


FRONT

QTY 1	U-BENCH AT CAFE		UNLESS OTHERWISE SPECIFIED: DIMENSIONS ARE IN INCHES PROPRIETARY & CONFIDENTIAL THE INFORMATION CONTAINED IN THIS DRAWING IS THE SOLE PROPERTY OF GARRETT BROWN DESIGNS. ANY REPRODUCTION IN PART OR AS A WHOLE WITHOUT THE WRITTEN PERMISSION OF GARRETT BROWN IS PROHIBITED.
PAGE 7 OF 32	JOB #	LOB-213	
SCALE 1:20	REV. # 0	8/1/2024	
	F.V. Y/N	/ /	

PROJECT PART-LIST: LOB-213-FR

QTY: 1

ITEM	PART NUMBER	DESCRIPTION	MATERIAL	WIDTH	LENGTH	THICKNESS	QTY.
6	LOB-213-FR-6	RIB	3/4" PLY	28 1/4"	32 1/2"	3/4"	7
7	LOB-213-FR-7	CURVE: 7	3/4" PLY	3"	32"	3/4"	2
8	LOB-213-FR-8	CURVE: 8	3/4" PLY	3"	46"	3/4"	1
9	LOB-213-FR-9	CURVE: 9	3/4" PLY	3"	46 1/2"	3/4"	1
10	LOB-213-FR-10	CURVE: 10	3/4" PLY	3"	79 1/2"	3/4"	1
11	LOB-213-FR-11	CURVE: 11	3/4" PLY	3"	78 1/2"	3/4"	1

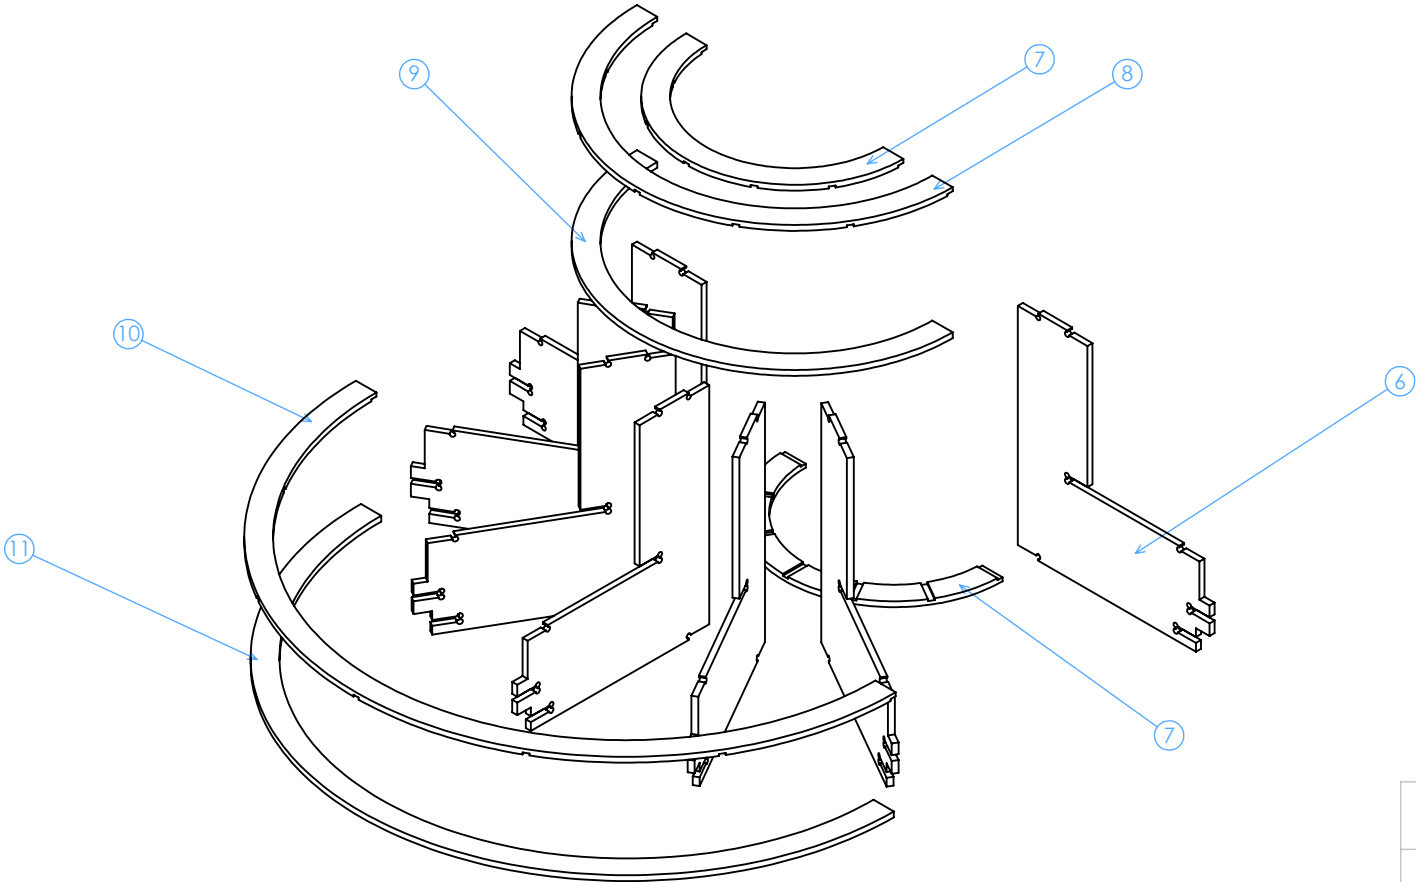


EXPLODED


QTY 1	U-BENCH AT CAFE		UNLESS OTHERWISE SPECIFIED: DIMENSIONS ARE IN INCHES PROPRIETARY & CONFIDENTIAL THE INFORMATION CONTAINED IN THIS DRAWING IS THE SOLE PROPERTY OF GARRETT BROWN DESIGNS. ANY REPRODUCTION IN PART OR AS A WHOLE WITHOUT THE WRITTEN PERMISSION OF GARRETT BROWN IS PROHIBITED.
	PAGE 8 OF 32	JOB # ROUGH	LOB-213 / /
	SCALE 1:20	REV. # 0	8/1/2024
		F.V. Y/N	/ /




LOB-213-FR-6
RIB
3/4" PLY
QTY: 7

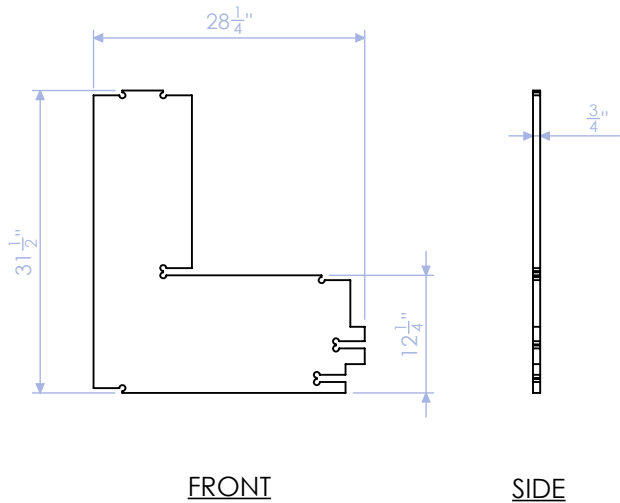


LOB-213-FR-7
CURVE: 7
3/4" PLY
QTY: 2

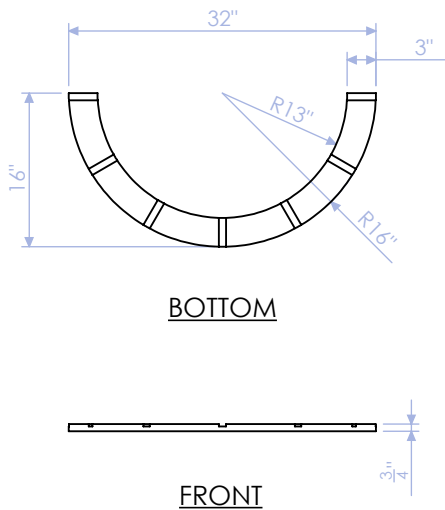

LOB-213-FR-8
CURVE: 8
3/4" PLY
QTY: 1

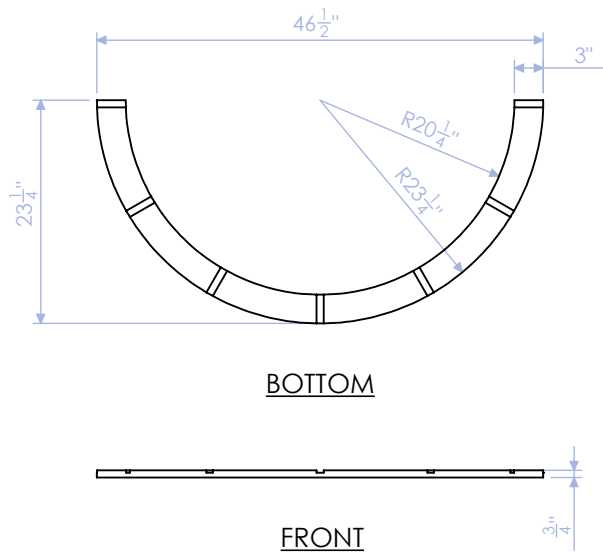


LOB-213-FR-9
CURVE: 9
3/4" PLY
QTY: 1

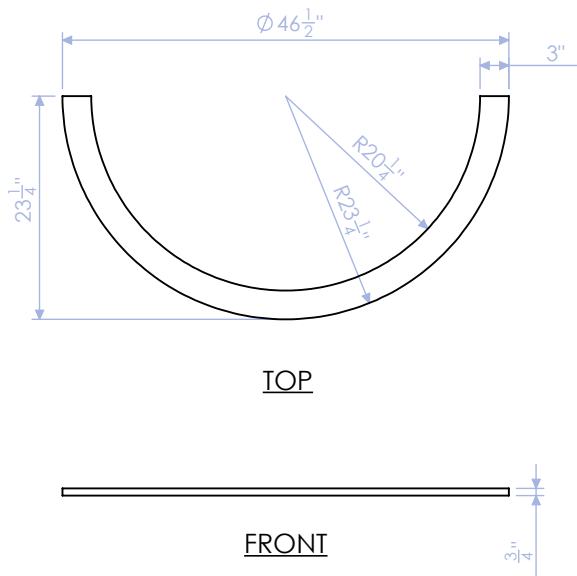


QTY 1	U-BENCH AT CAFE		UNLESS OTHERWISE SPECIFIED: DIMENSIONS ARE IN INCHES
PAGE 9 OF 32	JOB #	LOB-213	PROPRIETARY & CONFIDENTIAL THE INFORMATION CONTAINED IN THIS DRAWING IS THE SOLE PROPERTY OF GARRETT BROWN DESIGNS. ANY REPRODUCTION IN PART OR AS A WHOLE WITHOUT THE WRITTEN PERMISSION OF GARRETT BROWN IS PROHIBITED. GARRETT BROWN DESIGNS
SCALE 1:20	REV. # 0	8/1/2024	
	F.V. Y/N	/ /	

LOB-213-FR-10
CURVE: 10
3/4" PLY
QTY: 1

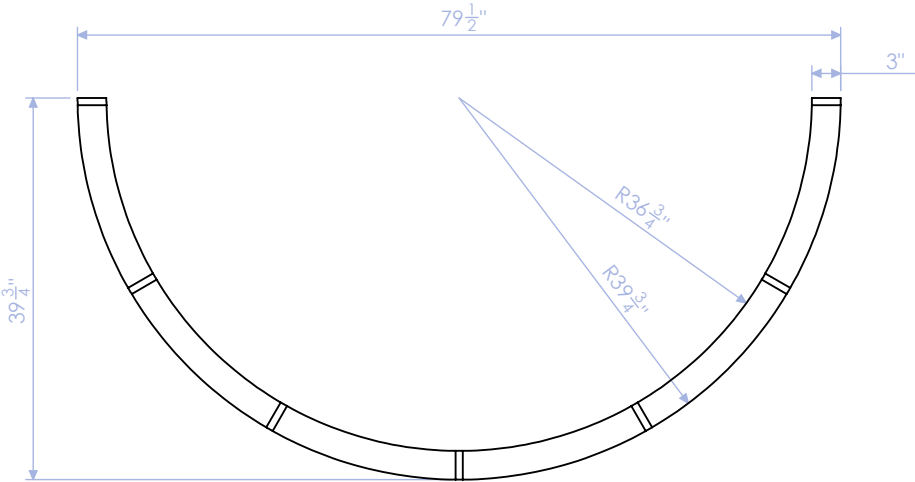


BOTTOM

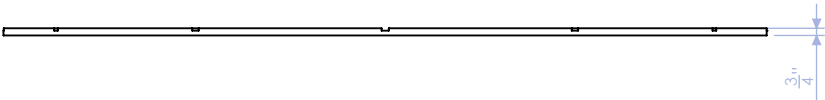

FRONT

LOB-213-FR-11
CURVE: 11
3/4" PLY
QTY: 1

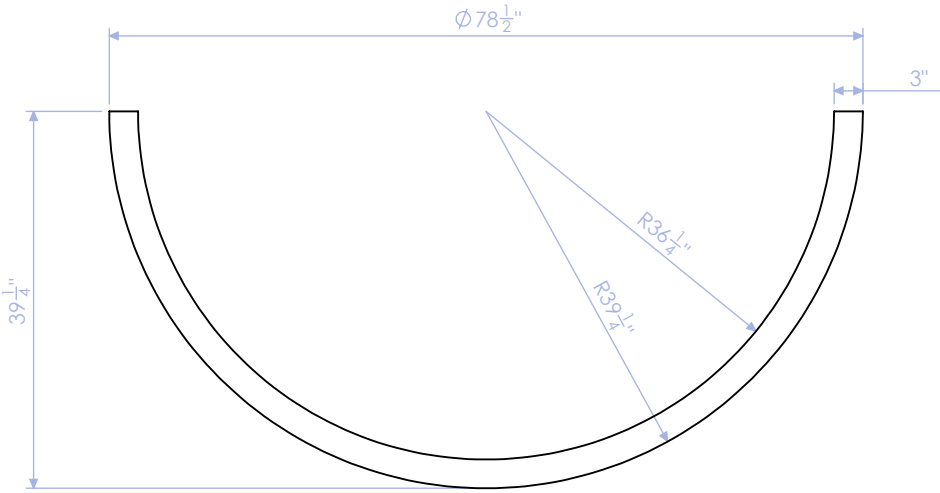



TOP



FRONT

QTY 1	U-BENCH AT CAFE		UNLESS OTHERWISE SPECIFIED: DIMENSIONS ARE IN INCHES
	JOB #	LOB-213	
PAGE 10 OF 32	ROUGH	/ /	PROPRIETARY & CONFIDENTIAL THE INFORMATION CONTAINED IN THIS DRAWING IS THE SOLE PROPERTY OF GARRETT BROWN DESIGNS. ANY REPRODUCTION IN PART OR AS A WHOLE WITHOUT THE WRITTEN PERMISSION OF GARRETT BROWN IS PROHIBITED.
SCALE 1:20	REV. # 0	8/1/2024	
	F.V. Y/N	/ /	


ADDITIONAL PIECE TO BE MADE FOR UPHOLSTERY CHANGE.

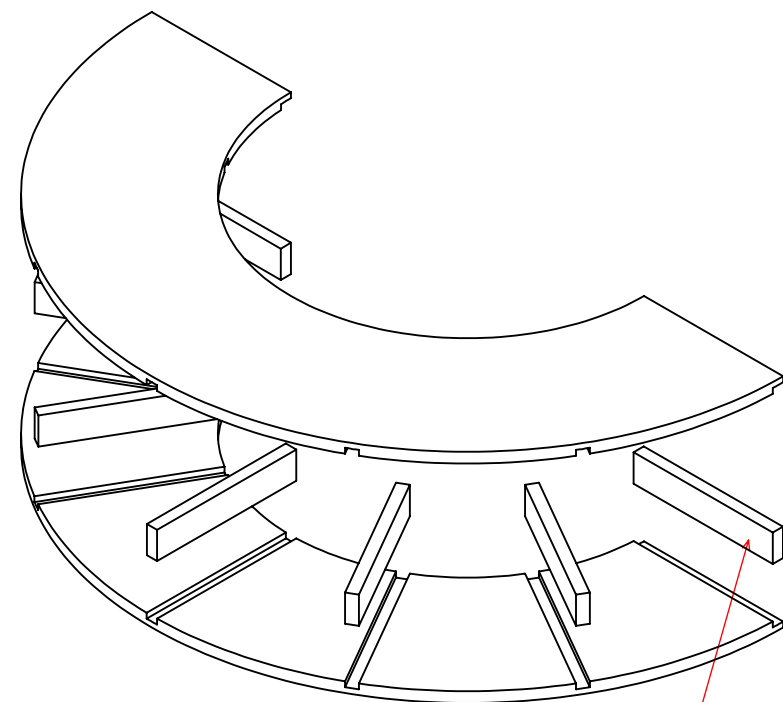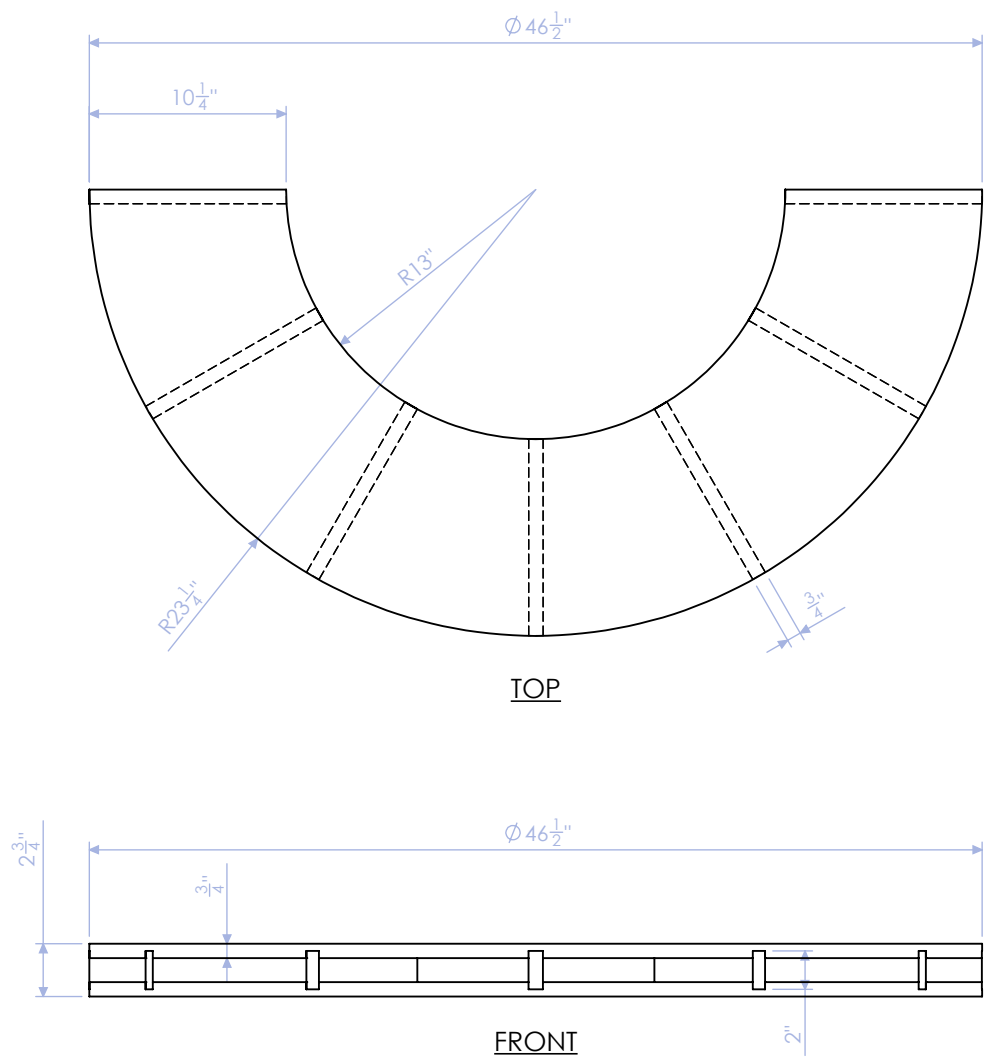

EXPLODED

QTY 1	U-BENCH		UNLESS OTHERWISE SPECIFIED: DIMENSIONS ARE IN INCHES PROPRIETARY & CONFIDENTIAL THE INFORMATION CONTAINED IN THIS DRAWING IS THE SOLE PROPERTY OF GARRETT BROWN DESIGNS. ANY REPRODUCTION IN PART OR AS A WHOLE WITHOUT THE WRITTEN PERMISSION OF GARRETT BROWN IS PROHIBITED.
	PAGE 11 OF 32	JOB #	LOB-213
	SCALE 1:20	REV. # 0	8/1/2024
		F.V. Y/N	/ /

TOP CAP NEEDS TO REMAIN
REMOVEABLE

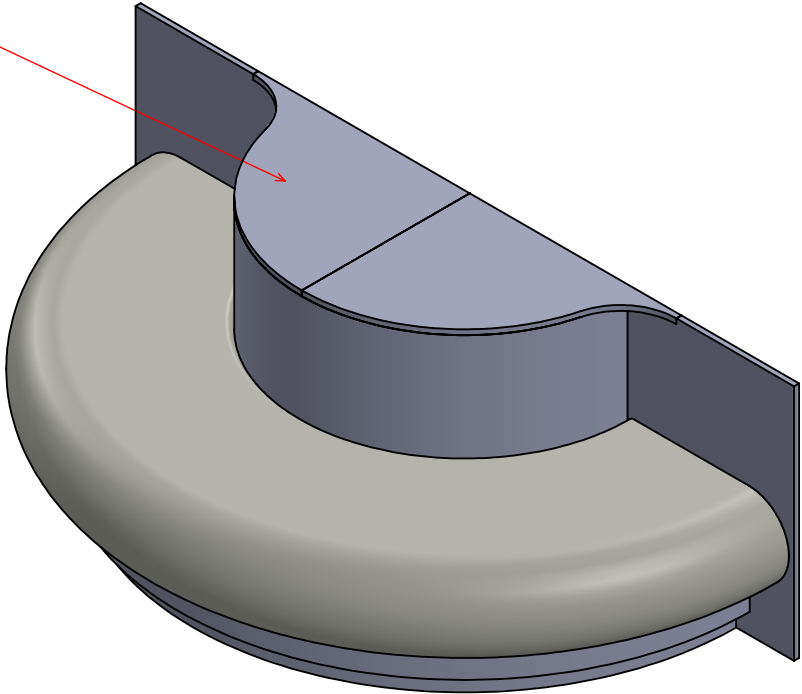


ISOMETRIC

CUT NEW TOP CAPS

CUT NEW BACK PIECES

CUT AND FABRICATE NEW
RISER PIECE AND ATTACH
TO THE EXISTING FRAME.

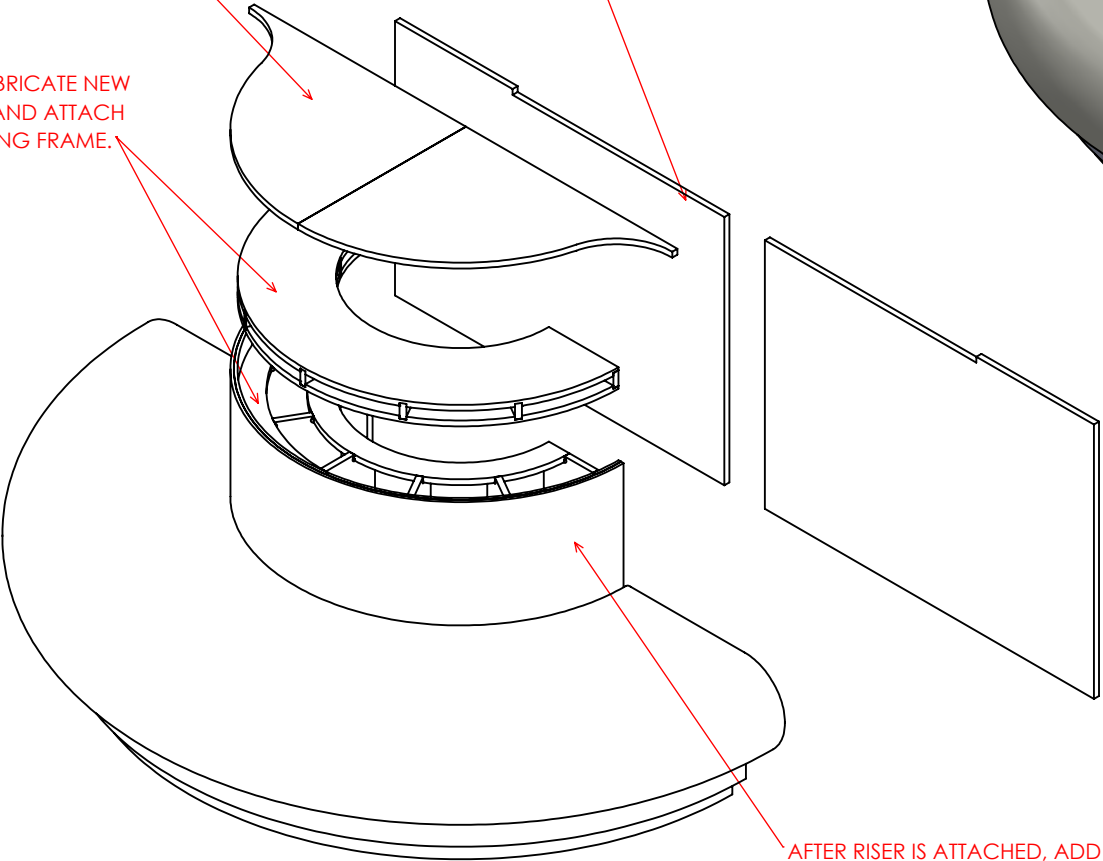


AFTER RISER IS ATTACHED, ADD
THE BENDY PLY AND TRIM FLUSH
TO TOP.

EXPLODED

QTY 1	U-BENCH		UNLESS OTHERWISE SPECIFIED: DIMENSIONS ARE IN INCHES PROPRIETARY & CONFIDENTIAL THE INFORMATION CONTAINED IN THIS DRAWING IS THE SOLE PROPERTY OF GARRETT BROWN DESIGNS. ANY REPRODUCTION IN PART OR AS A WHOLE WITHOUT THE WRITTEN PERMISSION OF GARRETT BROWN IS PROHIBITED.
PAGE 12 OF 32	JOB #	LOB-213	
SCALE 1:20	REV. # 0	8/1/2024	
	F.V. Y/N	/ /	


**GARRETT
BROWN
DESIGNS**

FABRICATION NOTES

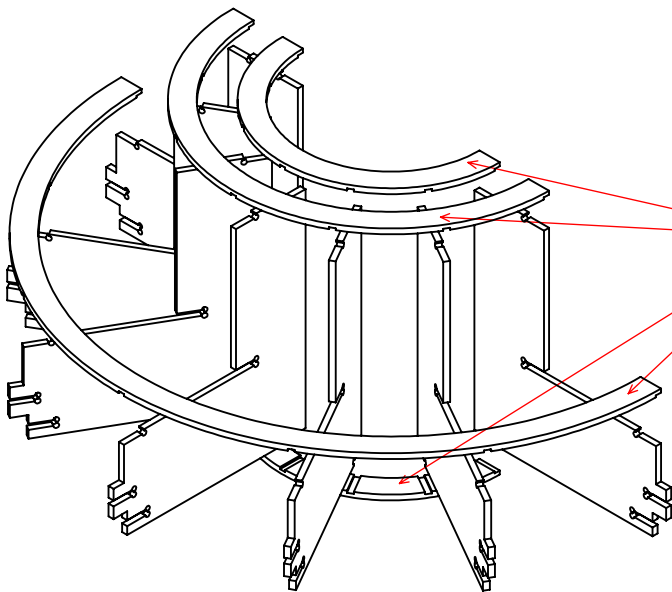

ISOMETRIC: EXPLODED

1:
GLUE AND NAIL ON THESE 4 CURVES
FIRST AS THEY ALL HAVE REFERENCE
DADOS TO LAYOUT THE SPACING OF
THE RIBS.

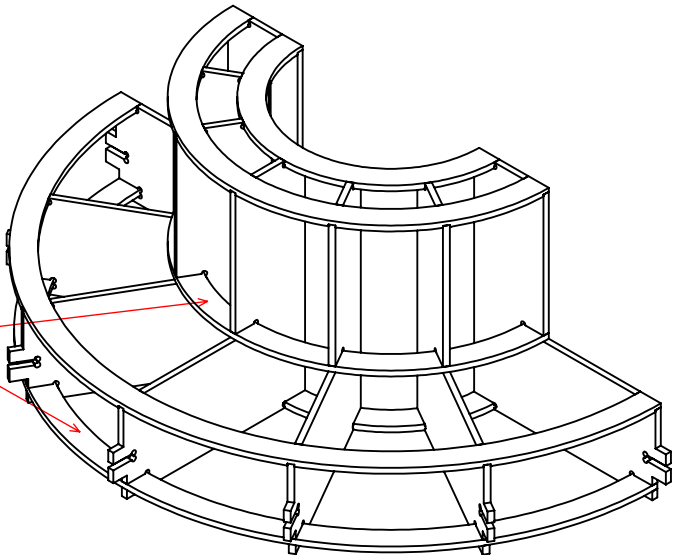


2:
GLUE AND NAIL THE ADDITIONAL
TWO CURVES INTO THE FRAME.

ISOMETRIC

QTY 1	U-BENCH AT CAFE		UNLESS OTHERWISE SPECIFIED: DIMENSIONS ARE IN INCHES PROPRIETARY & CONFIDENTIAL THE INFORMATION CONTAINED IN THIS DRAWING IS THE SOLE PROPERTY OF GARRETT BROWN DESIGNS. ANY REPRODUCTION IN PART OR AS A WHOLE WITHOUT THE WRITTEN PERMISSION OF GARRETT BROWN IS PROHIBITED.
PAGE 13 OF 32	JOB #	LOB-213	
SCALE 1:20	REV. # 0	8/1/2024	
	F.V. Y/N	/ /	
			

FABRICATION NOTES

ATTACH NEW RISER PART
TO ASSEMBLED FRAME WITH
SCREWS FROM BELOW.

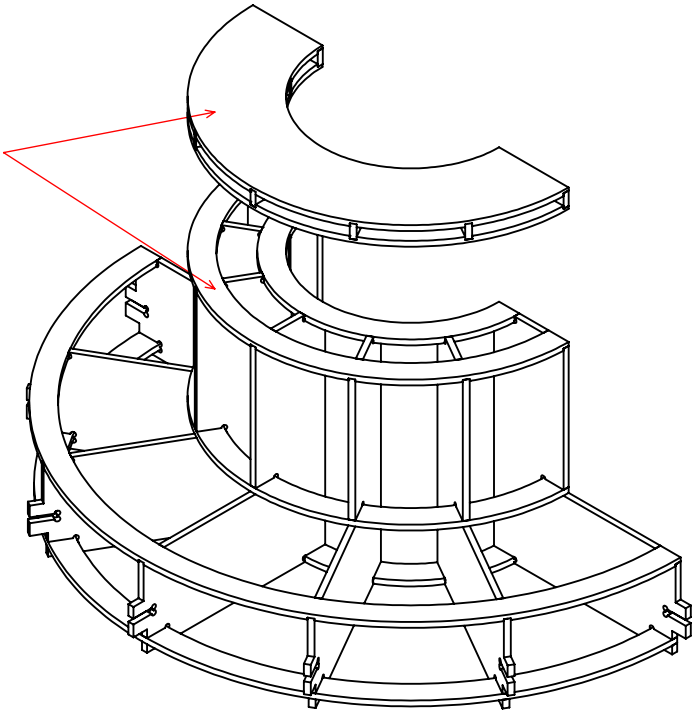

ISOMETRIC


QTY 1	U-BENCH AT CAFE		UNLESS OTHERWISE SPECIFIED: DIMENSIONS ARE IN INCHES PROPRIETARY & CONFIDENTIAL THE INFORMATION CONTAINED IN THIS DRAWING IS THE SOLE PROPERTY OF GARRETT BROWN DESIGNS. ANY REPRODUCTION IN PART OR AS A WHOLE WITHOUT THE WRITTEN PERMISSION OF GARRETT BROWN IS PROHIBITED.
PAGE 14 OF 32	JOB #	LOB-213	
SCALE 1:20	REV. # 0	8/1/2024	
	F.V. Y/N	/ /	
			

FABRICATION NOTES

5:
TOP CAP TO BE SECURED WITH
STAR ZERO HARDWARE.
TOP CAP TO BE FLUSH WITH THE BACK
WALL.

3:
GLUE AND NAIL ON THE TWO LAYERS OF BENDY
PLY WITH GLUE BETWEEN THE TWO LAYERS.

3A:
LAMINATE CURVE WITH WHITE OAK
VENEER BEFORE ATTACHING BACK
PIECES AND TOP CAP.

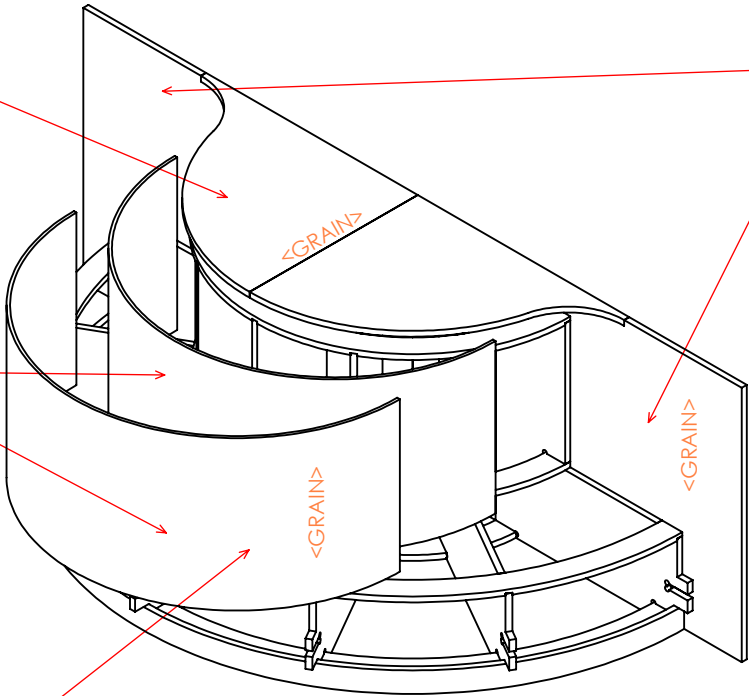


4:
SCREW ON THE BACK WALLS FROM THE INSIDE
OF THE FRAME.


ISOMETRIC

QTY 1	U-BENCH AT CAFE		UNLESS OTHERWISE SPECIFIED: DIMENSIONS ARE IN INCHES
	JOB #	LOB-213	
PAGE 15 OF 32	ROUGH	/ /	PROPRIETARY & CONFIDENTIAL THE INFORMATION CONTAINED IN THIS DRAWING IS THE SOLE PROPERTY OF GARRETT BROWN DESIGNS. ANY REPRODUCTION IN PART OR AS A WHOLE WITHOUT THE WRITTEN PERMISSION OF GARRETT BROWN IS PROHIBITED.
SCALE 1:20	REV. # 0	8/1/2024	
	F.V. Y/N	/ /	GARRETT BROWN DESIGNS


LOB-213-SB

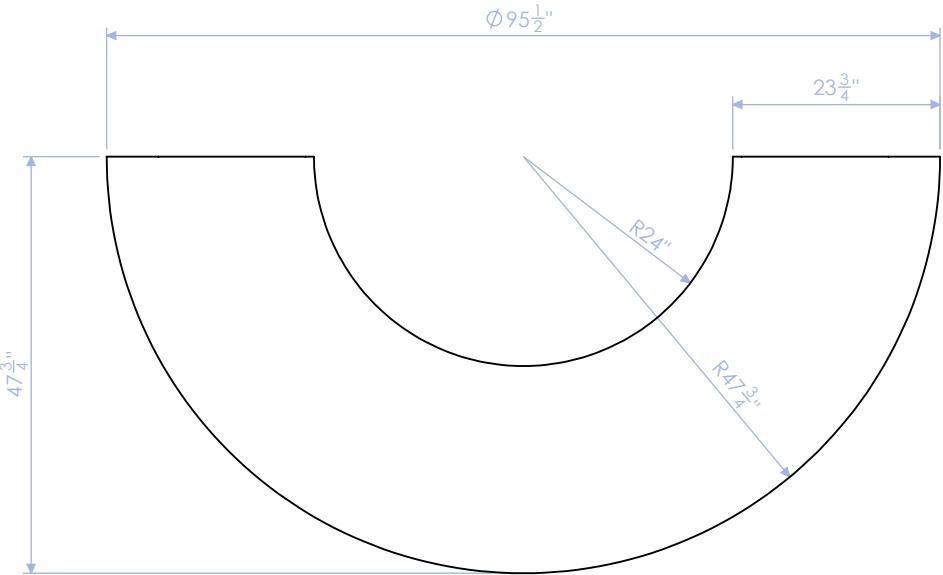


TOP

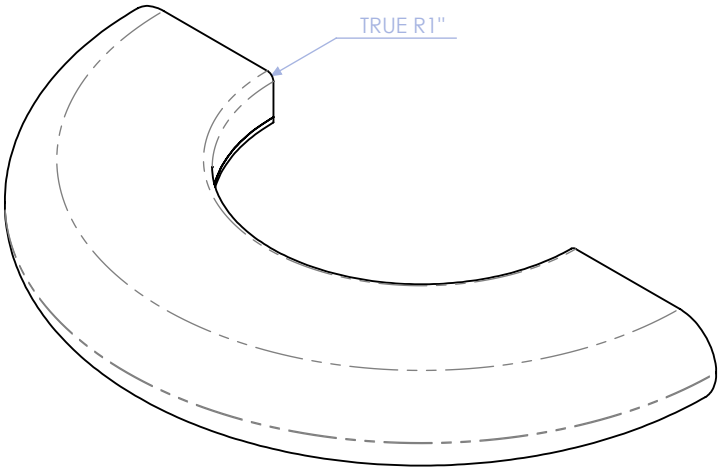

ISOMETRIC

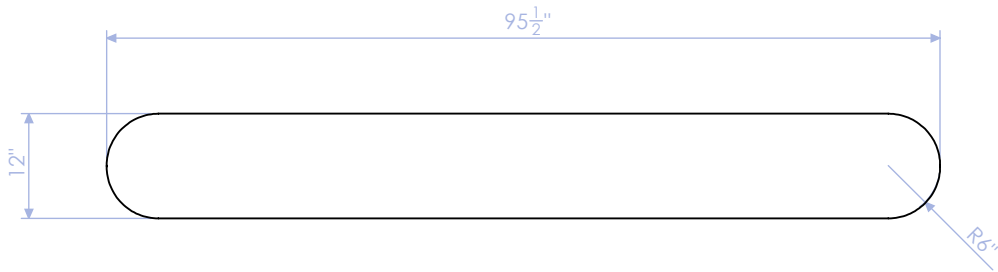

FRONT

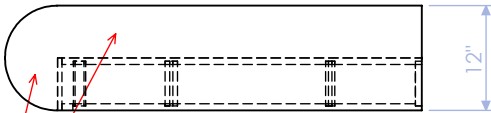

SIDE


6" FOAM ON TOP
AND FRONT.

QTY 1	U-BENCH AT CAFE		UNLESS OTHERWISE SPECIFIED: DIMENSIONS ARE IN INCHES PROPRIETARY & CONFIDENTIAL THE INFORMATION CONTAINED IN THIS DRAWING IS THE SOLE PROPERTY OF GARRETT BROWN DESIGNS. ANY REPRODUCTION IN PART OR AS A WHOLE WITHOUT THE WRITTEN PERMISSION OF GARRETT BROWN IS PROHIBITED.
PAGE 16 OF 32	JOB #	LOB-213	
SCALE 1:20	REV. # 0	8/1/2024	
	F.V. Y/N	/ /	


PROJECT PART-LIST: LOB-213-SB

QTY: 1

ITEM	PART NUMBER	DESCRIPTION	MATERIAL	WIDTH	LENGTH	THICKNESS	QTY.
1	LOB-213-SB-1	SEAT BASE: TOP PROFILE	3/4" PLY	17 1/4"	82 1/2"	3/4"	1
2	LOB-213-SB-2	SEAT BASE: BOTTOM PROFILE	3/4" PLY	1 1/4"	82 1/2"	3/4"	1
3	LOB-213-SB-3	SEAT BASE: CURVED FRONT	1/2" BENDY PLY	6"	83 1/2"	3/4"	1
4	LOB-213-SB-4	SEAT BASE: RIBS	3/4" PLY	1 1/4"	4 3/4"	3/4"	8
5	LOB-213-SB-5	UPHOLSTERY: BY OTHERS	KELEEN LEATHERS, INC. PUT A RING ON IT - FAMILY HEIRLOOM	-	-	6" FOAM	-

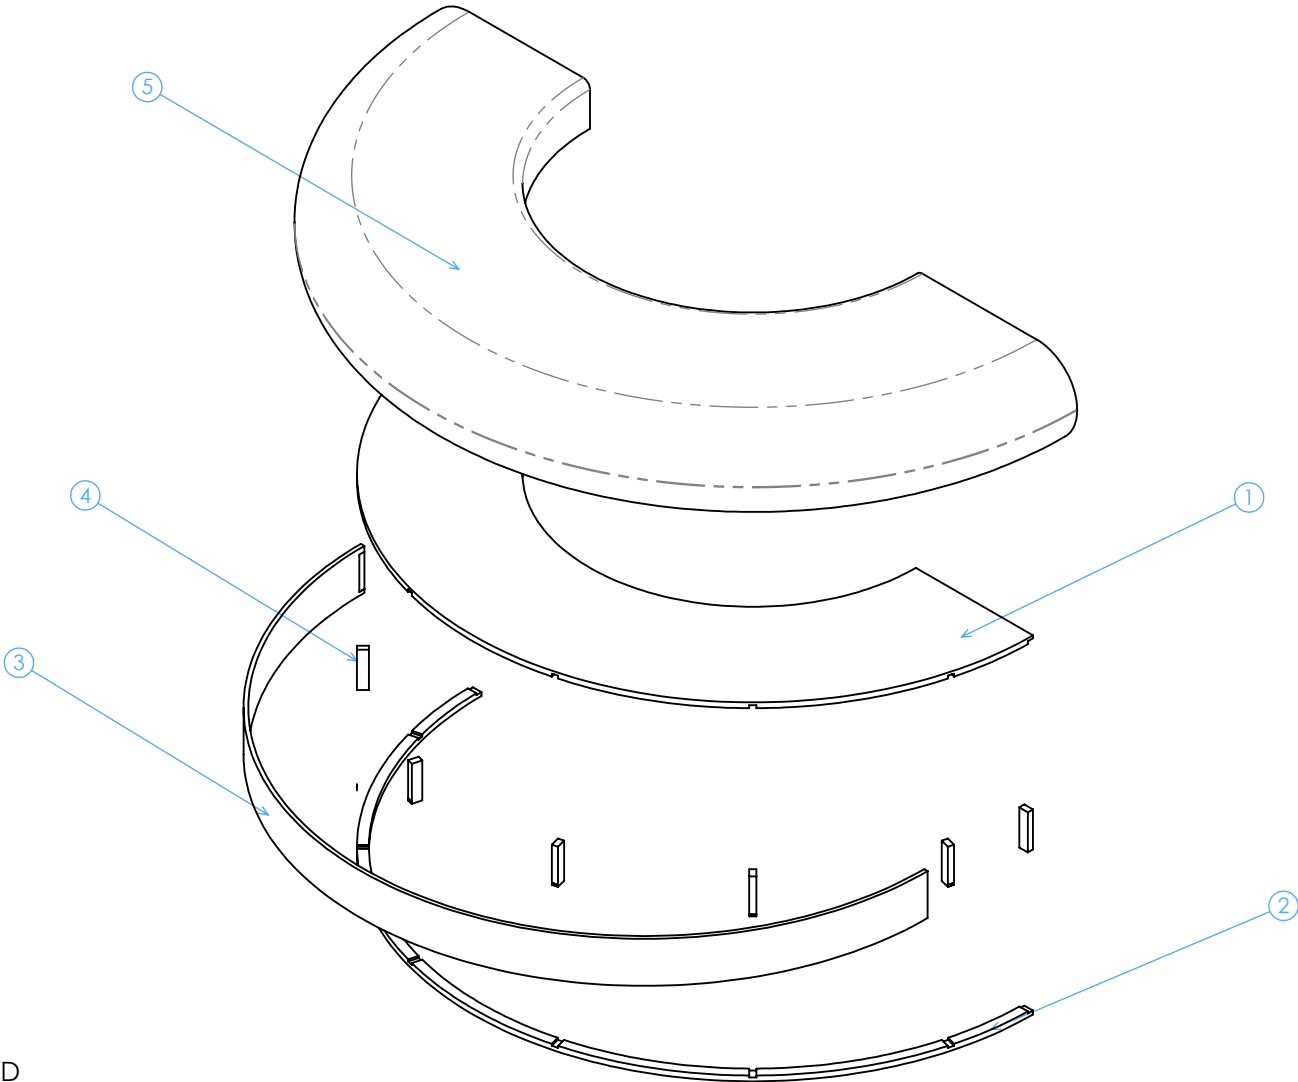


KELEEN LEATHERS, INC. PUT A RING ON IT - FAMILY HEIRLOOM

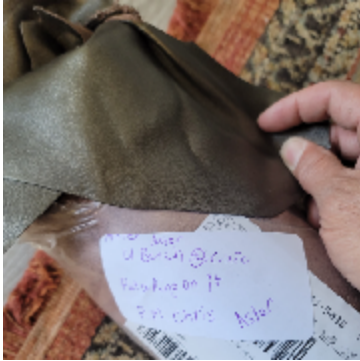


EXPLODED

QTY 1	U-BENCH AT CAFE		UNLESS OTHERWISE SPECIFIED: DIMENSIONS ARE IN INCHES PROPRIETARY & CONFIDENTIAL THE INFORMATION CONTAINED IN THIS DRAWING IS THE SOLE PROPERTY OF GARRETT BROWN DESIGNS. ANY REPRODUCTION IN PART OR AS A WHOLE WITHOUT THE WRITTEN PERMISSION OF GARRETT BROWN IS PROHIBITED.
PAGE 17 OF 32	JOB #	LOB-213	
SCALE 1:20	ROUGH	/ /	
	REV. # 0	8/1/2024	
	F.V. Y/N	/ /	


LOB-213-SB-1
SEAT BASE: TOP PROFILE
3/4" PLY
QTY: 1

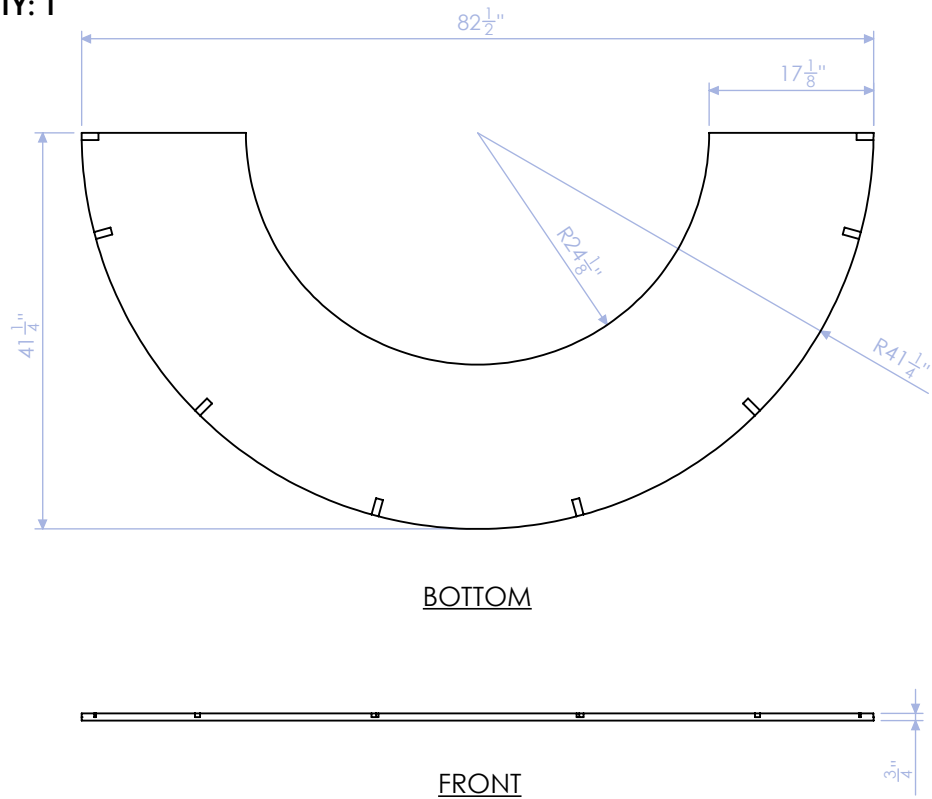

LOB-213-SB-2
SEAT BASE: BOTTOM PROFILE
3/4" PLY
QTY: 1

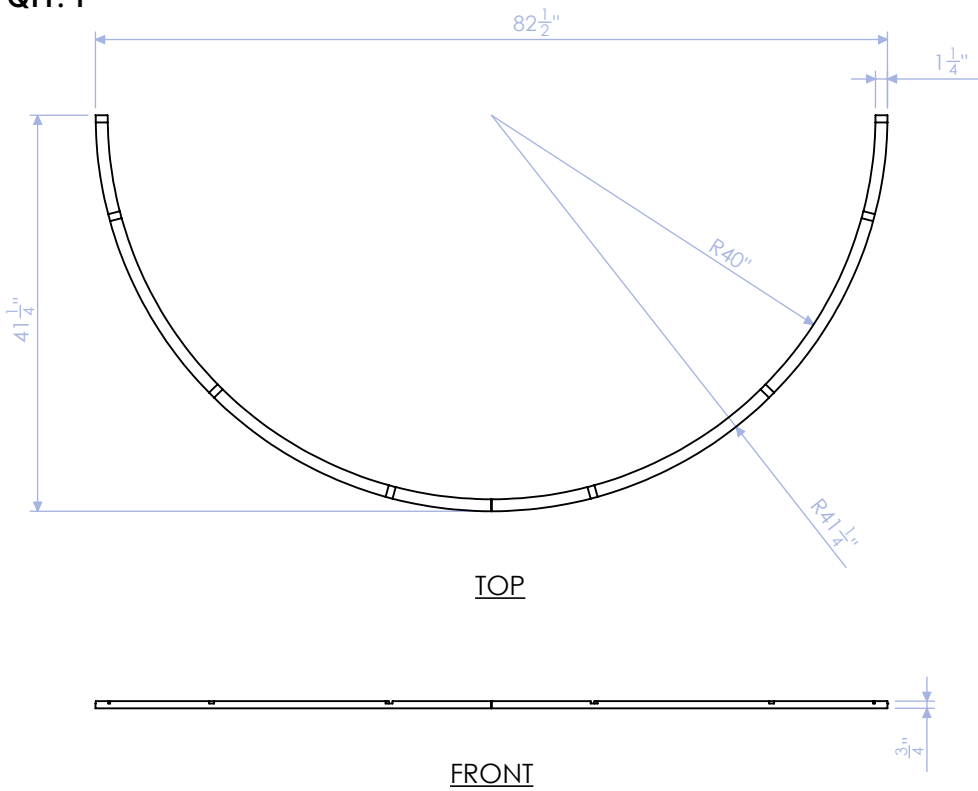


LOB-213-SB-4
SEAT BASE: RIBS
3/4" PLY
QTY: 8

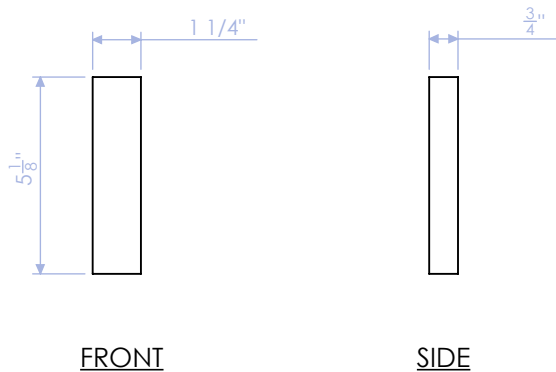


QTY 1	U-BENCH AT CAFE		UNLESS OTHERWISE SPECIFIED: DIMENSIONS ARE IN INCHES
	JOB #	LOB-213	
PAGE 18 OF 32	ROUGH	/ /	PROPRIETARY & CONFIDENTIAL THE INFORMATION CONTAINED IN THIS DRAWING IS THE SOLE PROPERTY OF GARRETT BROWN DESIGNS. ANY REPRODUCTION IN PART OR AS A WHOLE WITHOUT THE WRITTEN PERMISSION OF GARRETT BROWN IS PROHIBITED.
SCALE 1:20	REV. # 0	8/1/2024	
	F.V. Y/N	/ /	

LOB-213-SB-3
SEAT BASE: CURVED FRONT
1/2" BENDY PLY
QTY: 1

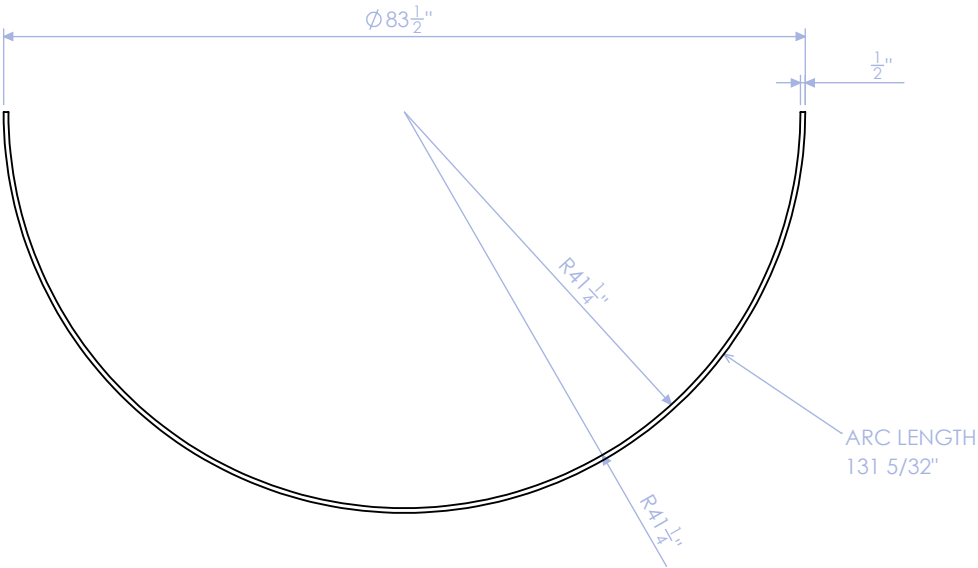


TOP

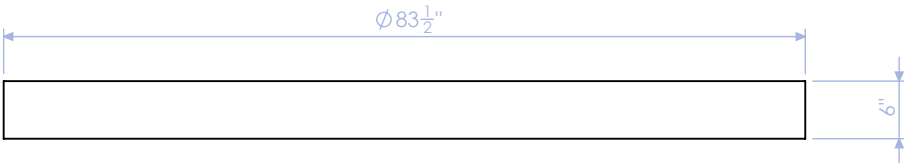


FRONT

QTY 1	U-BENCH AT CAFE		UNLESS OTHERWISE SPECIFIED: DIMENSIONS ARE IN INCHES PROPRIETARY & CONFIDENTIAL THE INFORMATION CONTAINED IN THIS DRAWING IS THE SOLE PROPERTY OF GARRETT BROWN DESIGNS. ANY REPRODUCTION IN PART OR AS A WHOLE WITHOUT THE WRITTEN PERMISSION OF GARRETT BROWN IS PROHIBITED.
PAGE 19 OF 32	JOB #	LOB-213	
	ROUGH	/ /	
SCALE 1:20	REV. # 0	8/1/2024	
	F.V. Y/N	/ /	

FABRICATION NOTES

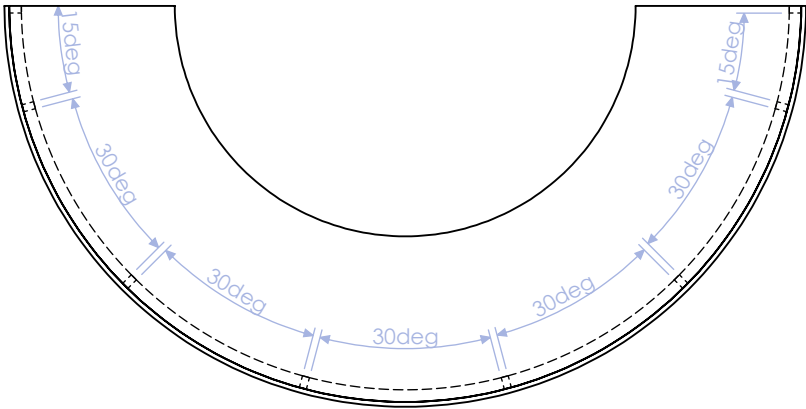

TOP: RIB LAYOUT

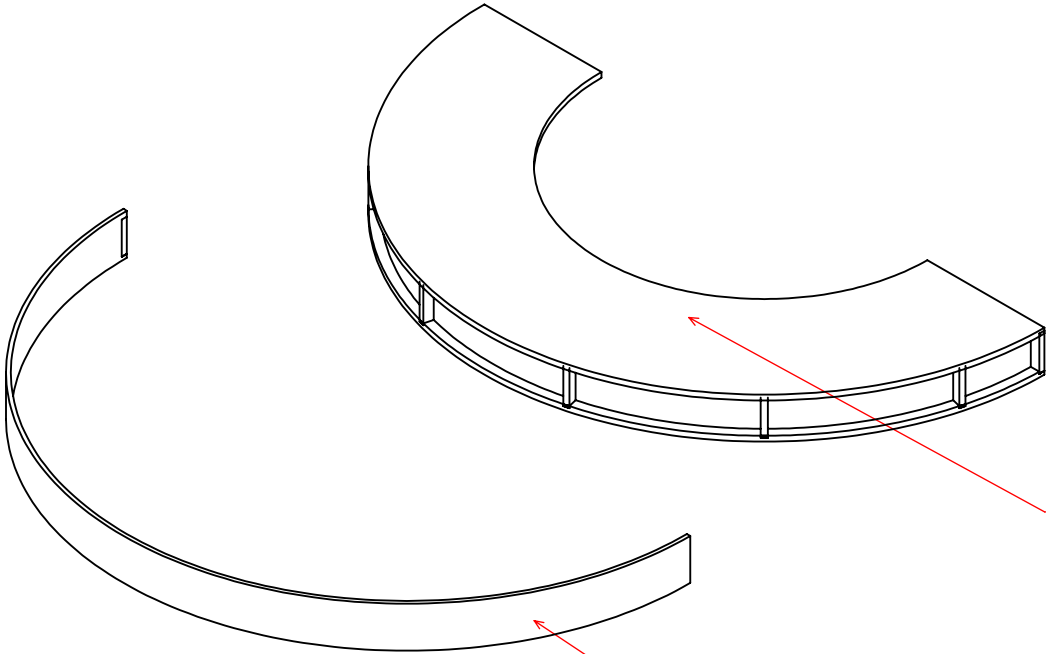


GLUE AND NAIL THE PLYWOOD FRAME TOGETHER.

ONCE THE PLYWOOD FRAME IS ASSEMBLED:
GLUE AND NAIL BENDY PLY TO THE PLYWOOD FRAME.


ISOMETRIC: EXPLODED

QTY 1	U-BENCH AT CAFE		UNLESS OTHERWISE SPECIFIED: DIMENSIONS ARE IN INCHES PROPRIETARY & CONFIDENTIAL THE INFORMATION CONTAINED IN THIS DRAWING IS THE SOLE PROPERTY OF GARRETT BROWN DESIGNS. ANY REPRODUCTION IN PART OR AS A WHOLE WITHOUT THE WRITTEN PERMISSION OF GARRETT BROWN IS PROHIBITED.
	PAGE 20 OF 32	JOB #	LOB-213
	SCALE 1:20	ROUGH	/ /
		REV. # 0	8/1/2024
		F.V. Y/N	/ /
			


LOB-213-BR

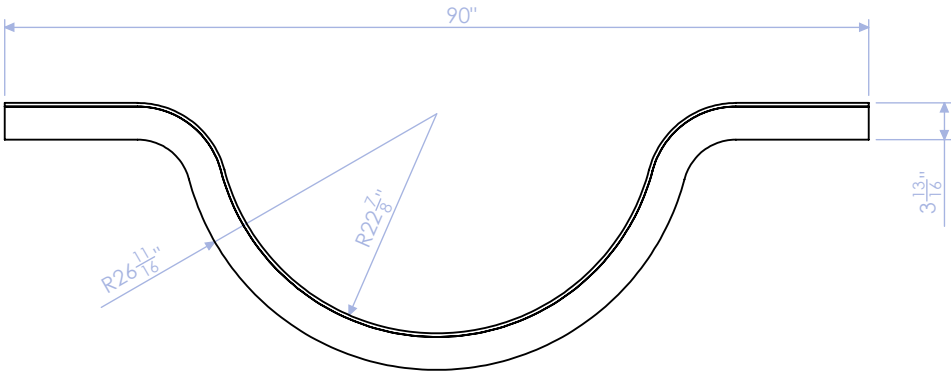

TOP

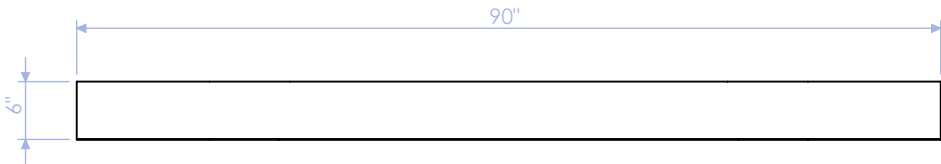


FRONT

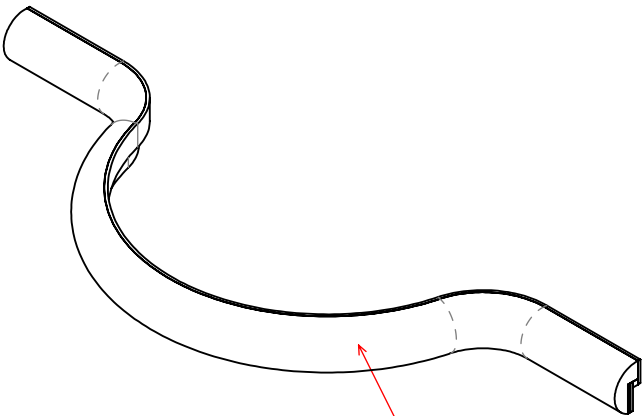

ISOMETRIC

FOAM AND FRAME
WILL BE WRAPPED IN
UPHOLSTERY.

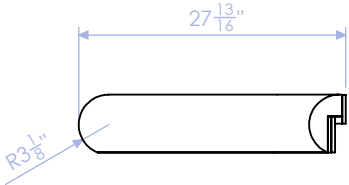

SIDE


QTY 1	U-BENCH AT CAFE		UNLESS OTHERWISE SPECIFIED: DIMENSIONS ARE IN INCHES PROPRIETARY & CONFIDENTIAL THE INFORMATION CONTAINED IN THIS DRAWING IS THE SOLE PROPERTY OF GARRETT BROWN DESIGNS. ANY REPRODUCTION IN PART OR AS A WHOLE WITHOUT THE WRITTEN PERMISSION OF GARRETT BROWN IS PROHIBITED.
PAGE 21 OF 32	JOB #	LOB-213	
SCALE 1:20	REV. # 0	8/1/2024	
	F.V. Y/N	/ /	

GARRETT
BROWN
DESIGNS

PROJECT PART-LIST: LOB-213-BR

QTY: 1

ITEM	PART NUMBER	DESCRIPTION	MATERIAL	WIDTH	LENGTH	THICKNESS	QTY.
1	LOB-213-BR-1	TOP PROFILE	3/4" PLY	1"	90"	3/4"	2
2	LOB-213-BR-2	FRONT LIP: OUTSIDE	3/8" BENDY PLY	3 3/4"	90"	3/8"	1
3	LOB-213-BR-3	FRONT LIP: INSIDE	3/8" BENDY PLY	3 3/4"	90"	3/8"	1
4	LOB-213-BR-4	BACK LIP	3/8" BENDY PLY	3"	90"	3/8"	1
5	LOB-213-BR-5	UPHOLSTERY: BY OTHERS	PIERRE FREY, SACHA F3674001	-	-	-	-

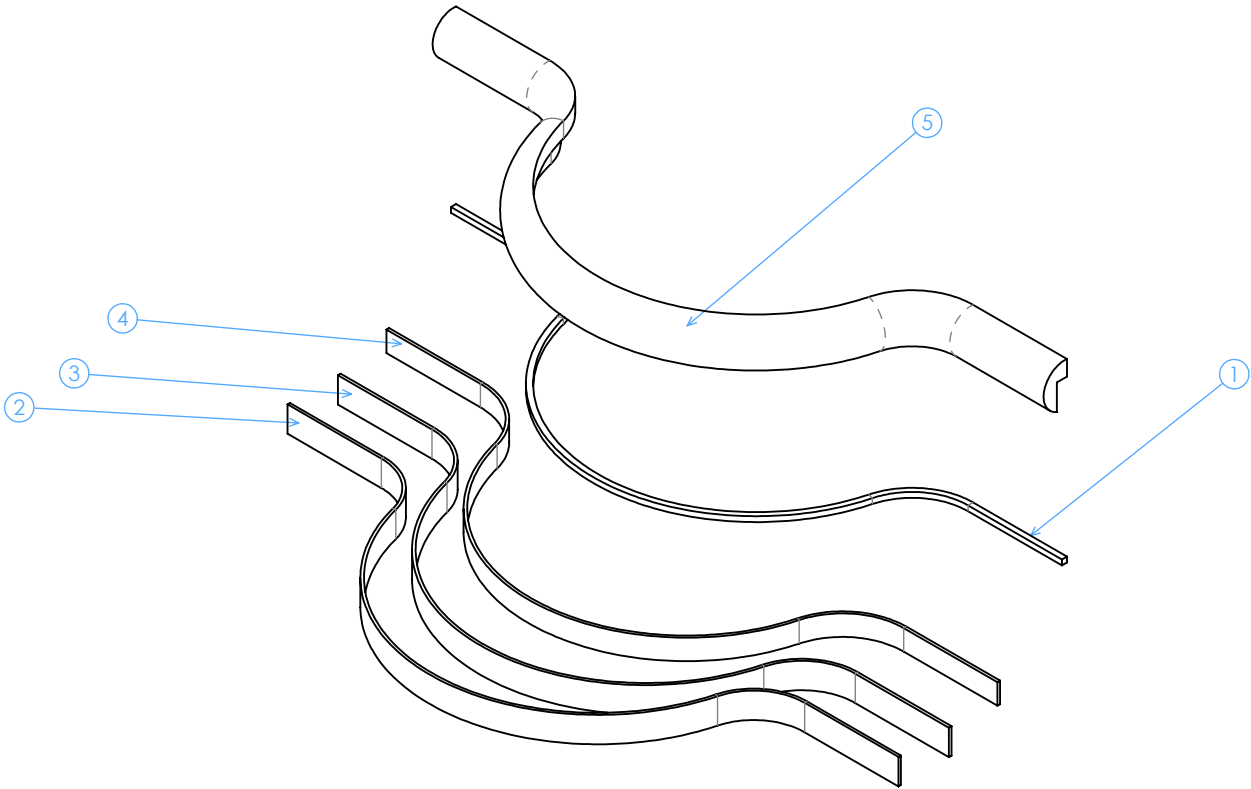


PIERRE FREY, SACHA F3674001




EXPLODED

QTY 1	U-BENCH AT CAFE		UNLESS OTHERWISE SPECIFIED: DIMENSIONS ARE IN INCHES PROPRIETARY & CONFIDENTIAL THE INFORMATION CONTAINED IN THIS DRAWING IS THE SOLE PROPERTY OF GARRETT BROWN DESIGNS. ANY REPRODUCTION IN PART OR AS A WHOLE WITHOUT THE WRITTEN PERMISSION OF GARRETT BROWN IS PROHIBITED.
	PAGE 22 OF 32	JOB #	LOB-213
	SCALE 1:20	REV. # 0	8/1/2024
		F.V. Y/N	/ /
			


LOB-213-BR-1
TOP PROFILE
3/4" PLY
QTY: 2

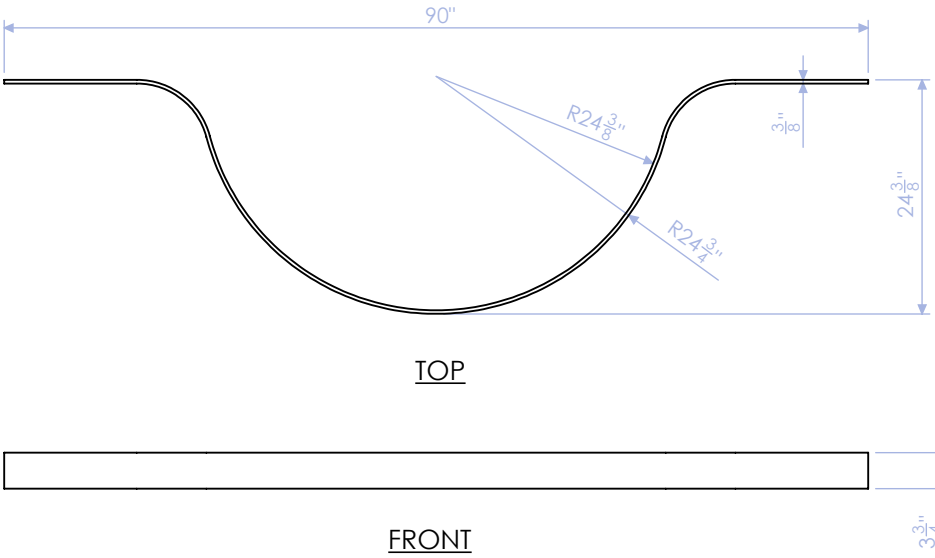

LOB-213-BR-2
FRONT LIP: OUTSIDE
3/8" BENDY PLY
QTY: 1

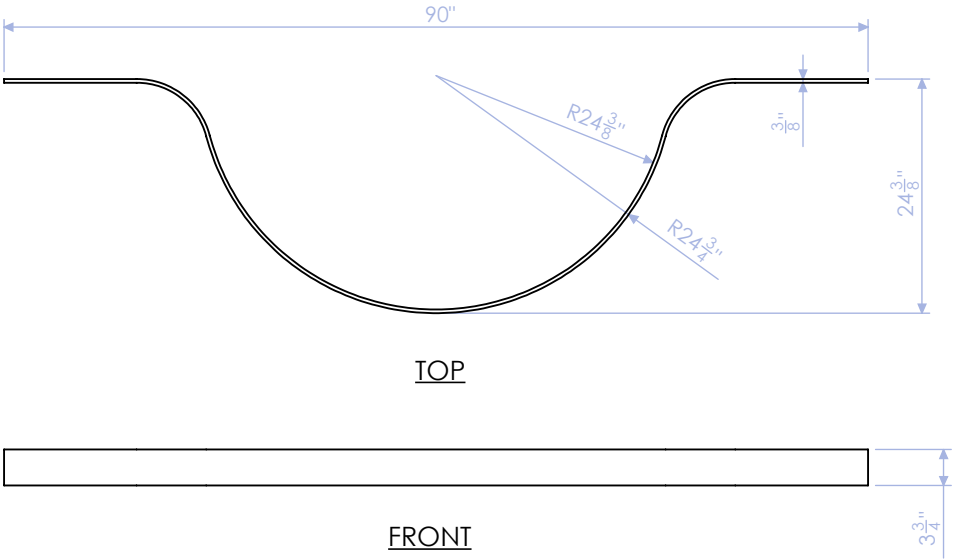


LOB-213-BR-3
FRONT LIP: INSIDE
3/8" BENDY PLY
QTY: 1

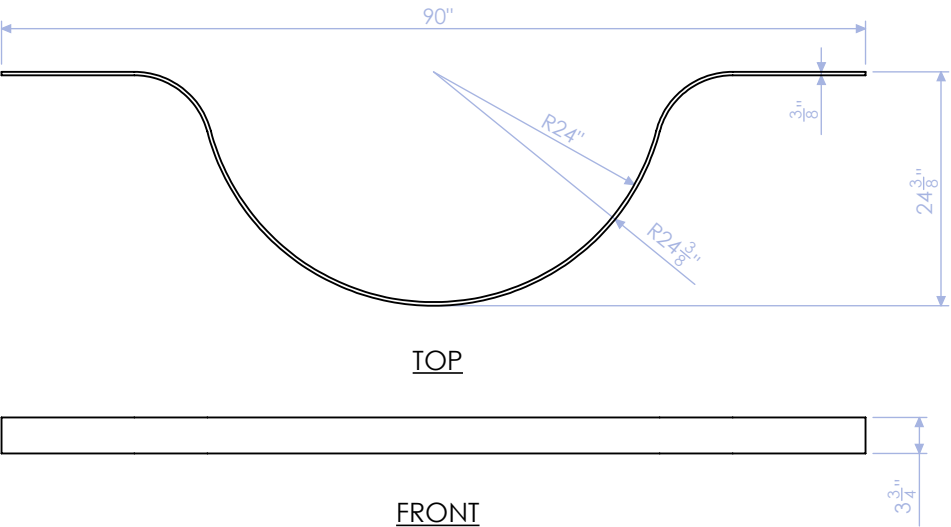

QTY 1	U-BENCH AT CAFE		UNLESS OTHERWISE SPECIFIED: DIMENSIONS ARE IN INCHES
	JOB #	LOB-213	
PAGE 23 OF 32	ROUGH	/ /	PROPRIETARY & CONFIDENTIAL THE INFORMATION CONTAINED IN THIS DRAWING IS THE SOLE PROPERTY OF GARRETT BROWN DESIGNS. ANY REPRODUCTION IN PART OR AS A WHOLE WITHOUT THE WRITTEN PERMISSION OF GARRETT BROWN IS PROHIBITED.
SCALE 1:20	REV. # 0	8/1/2024	
	F.V. Y/N	/ /	


LOB-213-BR-4
BACK LIP
3/8" BENDY PLY
QTY: 1

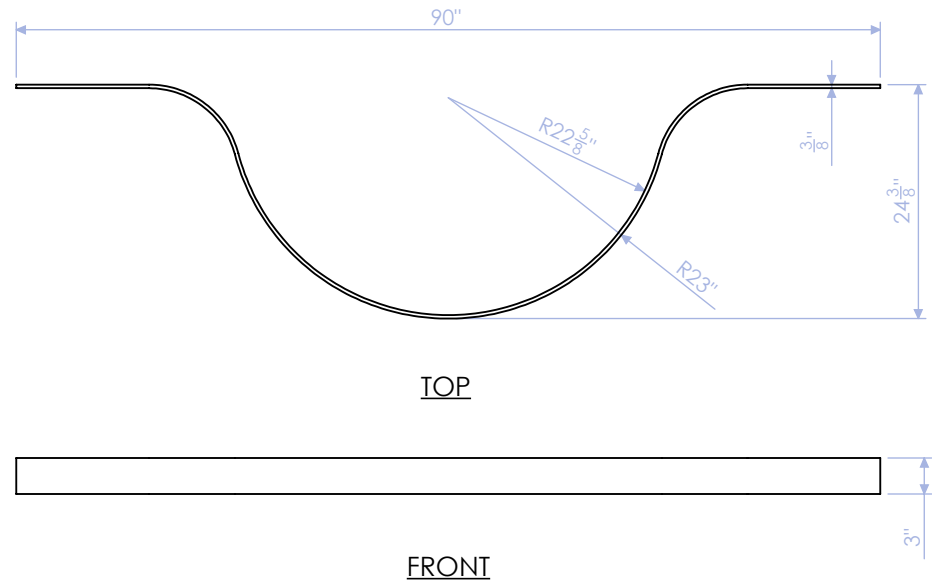

QTY 1	U-BENCH AT CAFE		UNLESS OTHERWISE SPECIFIED: DIMENSIONS ARE IN INCHES
PAGE 24 OF 32	JOB #	LOB-213	PROPRIETARY & CONFIDENTIAL THE INFORMATION CONTAINED IN THIS DRAWING IS THE SOLE PROPERTY OF GARRETT BROWN DESIGNS. ANY REPRODUCTION IN PART OR AS A WHOLE WITHOUT THE WRITTEN PERMISSION OF GARRETT BROWN IS PROHIBITED. GARRETT BROWN DESIGNS
	ROUGH	/ /	
SCALE 1:20	REV. # 0	8/1/2024	
	F.V. Y/N	/ /	

FABRICATION NOTES

GLUE AND NAIL THE FRONT AND BACK
INSIDE CURVES TO THE PROFILE TOP PROFILE.
THEN GLUE AND NAIL ON THE TWO OUTSIDE
CURVES.

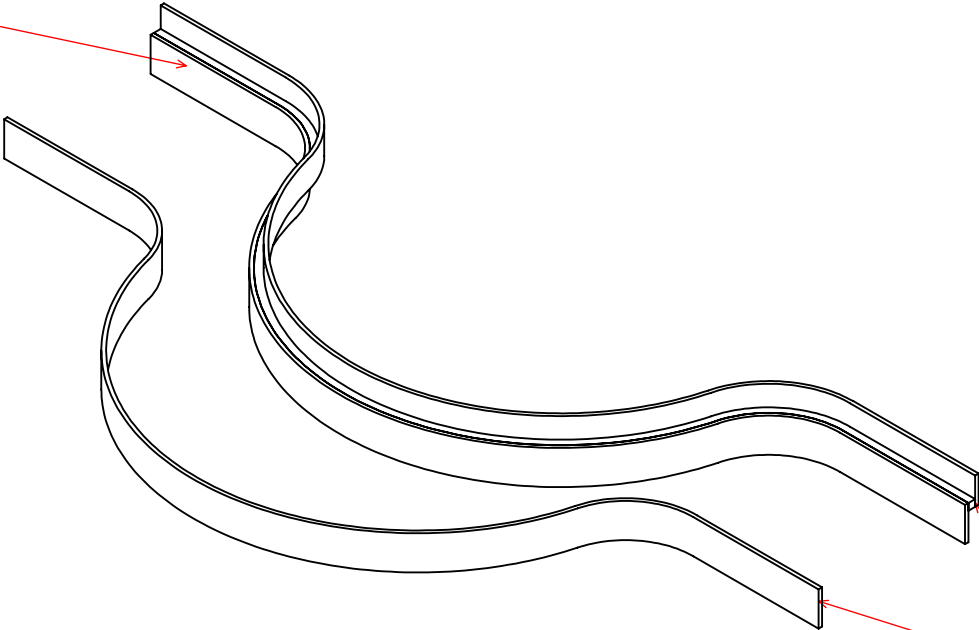


USE THE EXTRA PROFILE PART
TO PIN NAIL INTO THE BOTTOM
OF THE CHANNEL TO HELP THE
BENDY PLY HOLD ITS FORM WHILE
GLUE DRIES. DON'T GLUE IT AS IT WILL
NEED TO COME OUT LATER.


ISOMETRIC: EXPLODED

QTY 1	U-BENCH AT CAFE		UNLESS OTHERWISE SPECIFIED: DIMENSIONS ARE IN INCHES PROPRIETARY & CONFIDENTIAL THE INFORMATION CONTAINED IN THIS DRAWING IS THE SOLE PROPERTY OF GARRETT BROWN DESIGNS. ANY REPRODUCTION IN PART OR AS A WHOLE WITHOUT THE WRITTEN PERMISSION OF GARRETT BROWN IS PROHIBITED. GARRETT BROWN DESIGNS
PAGE 25 OF 32	JOB #	LOB-213	
	ROUGH	/ /	
SCALE 1:20	REV. # 0	8/1/2024	
	F.V. Y/N	/ /	


LOB-213-UT

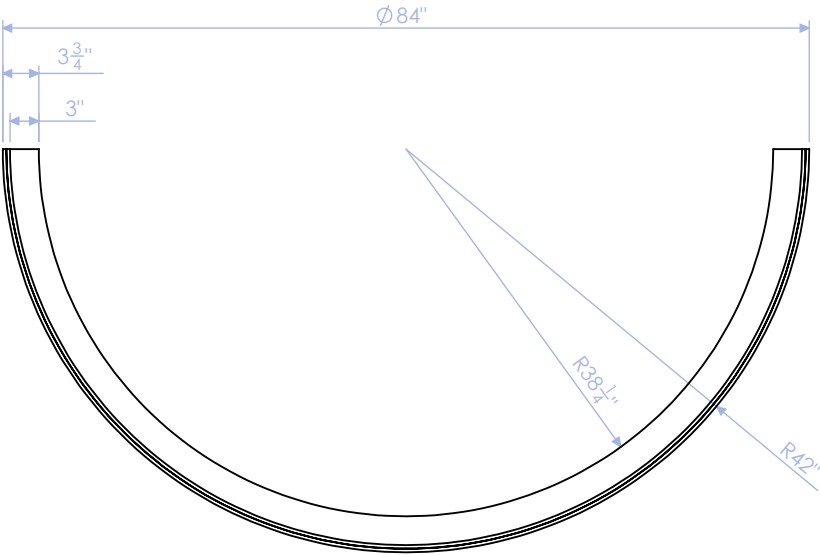


TOP

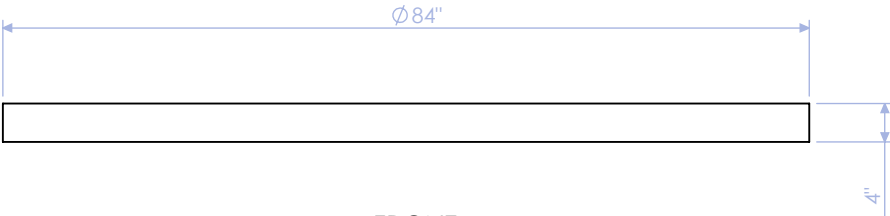

FRONT

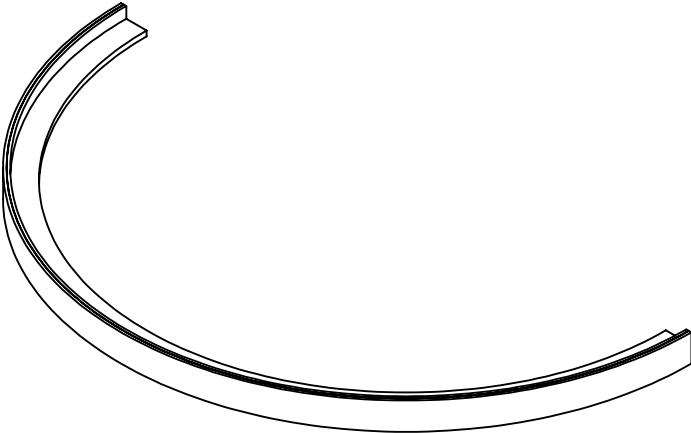

ISOMETRIC

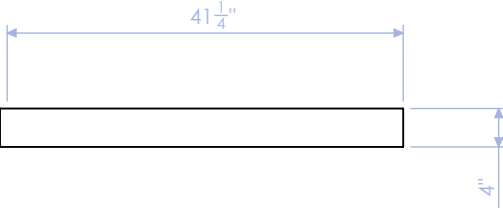

SIDE


QTY 1	U-BENCH AT CAFE		UNLESS OTHERWISE SPECIFIED: DIMENSIONS ARE IN INCHES PROPRIETARY & CONFIDENTIAL THE INFORMATION CONTAINED IN THIS DRAWING IS THE SOLE PROPERTY OF GARRETT BROWN DESIGNS. ANY REPRODUCTION IN PART OR AS A WHOLE WITHOUT THE WRITTEN PERMISSION OF GARRETT BROWN IS PROHIBITED.
PAGE 26 OF 32	JOB #	LOB-213	
SCALE 1:20	REV. # 0	8/1/2024	
	F.V. Y/N	/ /	

**GARRETT
BROWN
DESIGNS**

PROJECT PART-LIST: LOB-213-UT

QTY: 1

ITEM	PART NUMBER	DESCRIPTION	MATERIAL	WIDTH	LENGTH	THICKNESS	QTY.
1	LOB-213-UT-1	CURVE: PROFILE	3/4" PLY	3"	82 1/2"	3/4"	1
2	LOB-213-UT-2	CURVE: INSIDE	3/8" BENDY PLY	4"	83 1/4"	3/8"	1
3	LOB-213-UT-3	CURVE: OUTSIDE	3/8" BENDY PLY	4"	84"	3/8"	1
4	LOB-213-UT-4	UPHOLSTERY: BY OTHERS	PIERRE FREY, SACHA F3674001	-	-	-	-

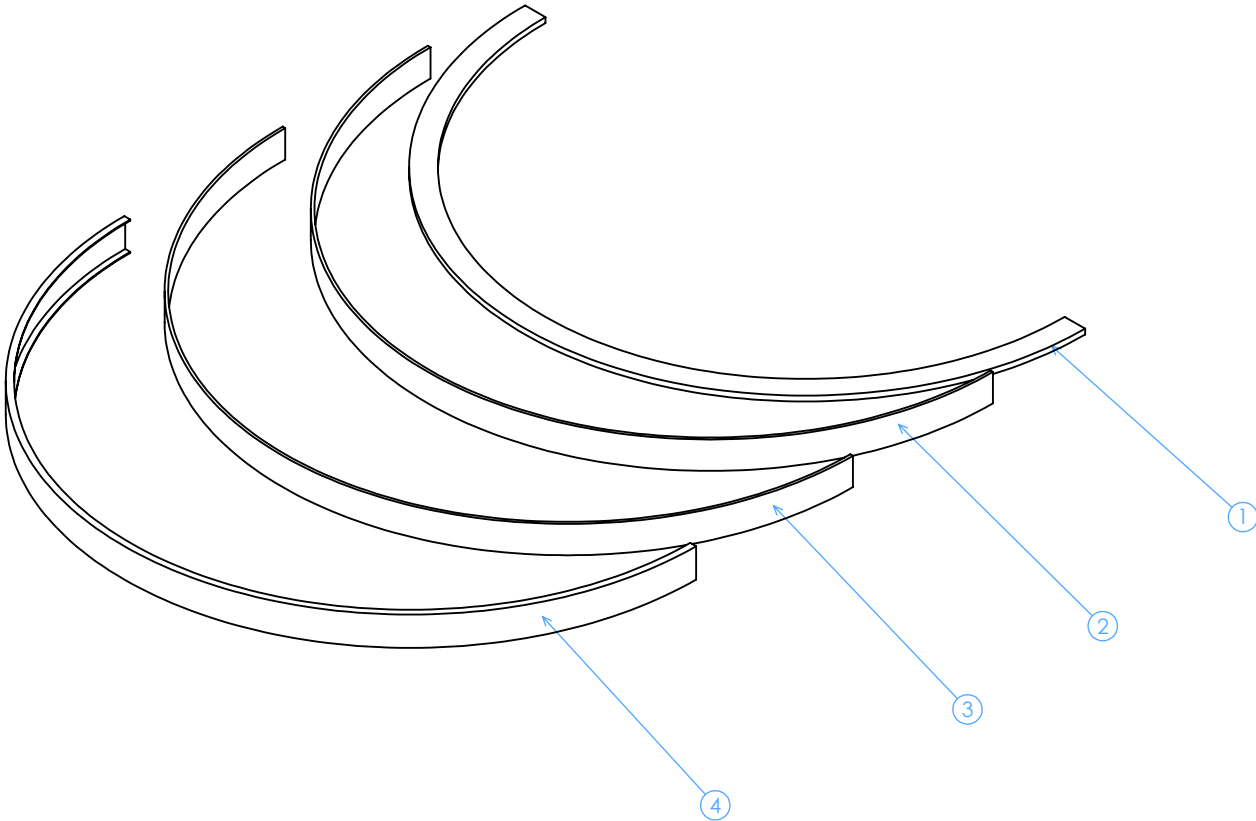


PIERRE FREY, SACHA F3674001



EXPLODED

QTY 1	U-BENCH AT CAFE		UNLESS OTHERWISE SPECIFIED: DIMENSIONS ARE IN INCHES PROPRIETARY & CONFIDENTIAL: THE INFORMATION CONTAINED IN THIS DRAWING IS THE SOLE PROPERTY OF GARRETT BROWN DESIGNS. ANY REPRODUCTION IN PART OR AS A WHOLE WITHOUT THE WRITTEN PERMISSION OF GARRETT BROWN IS PROHIBITED. 
	PAGE 27 OF 32	JOB # ROUGH	LOB-213 / /
	SCALE 1:20	REV. # 0	8/1/2024
		F.V. Y/N	/ /



LOB-213-UT-1
CURVE: PROFILE
3/4" PLY
QTY: 1

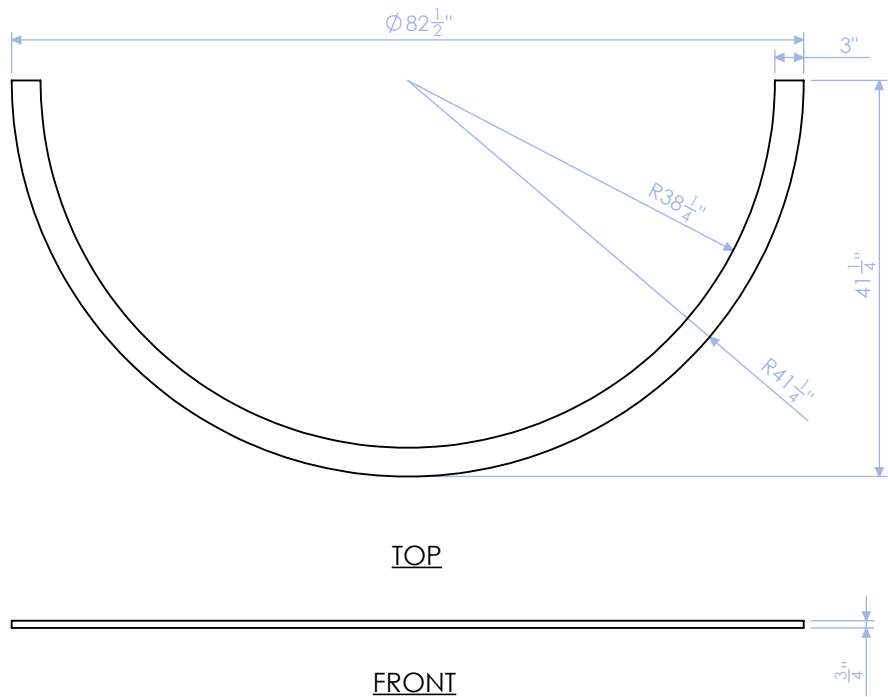

QTY 1	U-BENCH AT CAFE		UNLESS OTHERWISE SPECIFIED: DIMENSIONS ARE IN INCHES
PAGE 28 OF 32	JOB #	LOB-213	PROPRIETARY & CONFIDENTIAL THE INFORMATION CONTAINED IN THIS DRAWING IS THE SOLE PROPERTY OF GARRETT BROWN DESIGNS. ANY REPRODUCTION IN PART OR AS A WHOLE WITHOUT THE WRITTEN PERMISSION OF GARRETT BROWN IS PROHIBITED.
	ROUGH	/ /	
SCALE 1:20	REV. # 0	8/1/2024	
	F.V. Y/N	/ /	


LOB-213-UT-2
CURVE: INSIDE
3/8" BENDY PLY
QTY: 1

LOB-213-UT-3
CURVE: OUTSIDE
3/8" BENDY PLY
QTY: 1

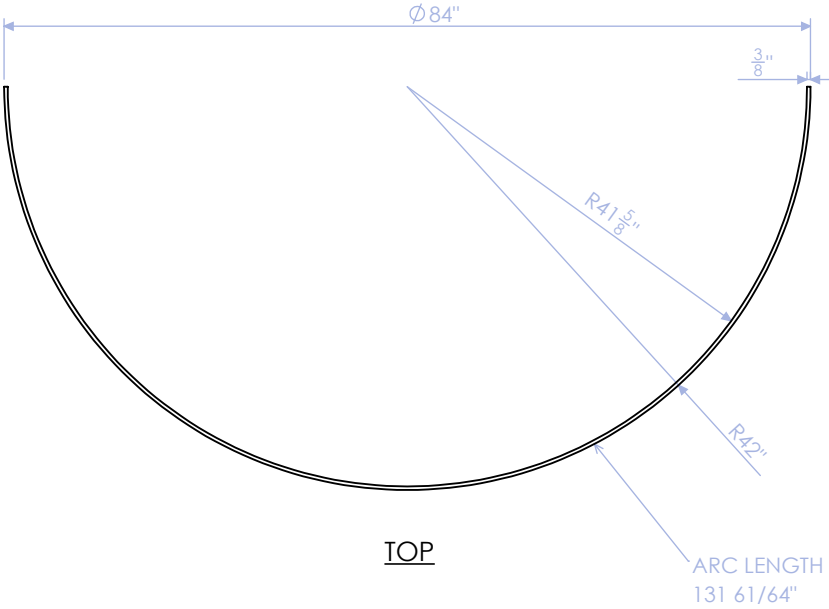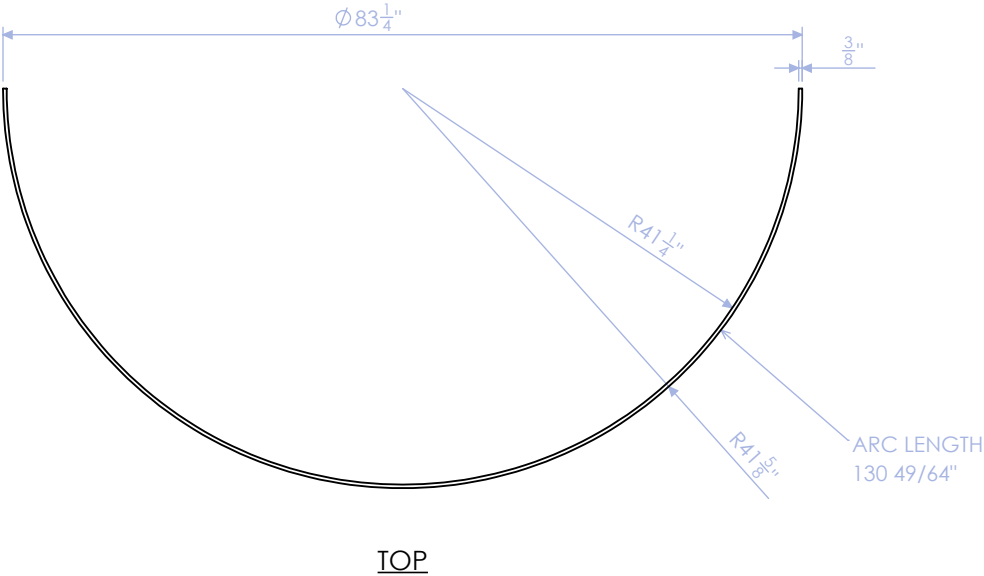

QTY 1	U-BENCH AT CAFE		UNLESS OTHERWISE SPECIFIED: DIMENSIONS ARE IN INCHES PROPRIETARY & CONFIDENTIAL THE INFORMATION CONTAINED IN THIS DRAWING IS THE SOLE PROPERTY OF GARRETT BROWN DESIGNS. ANY REPRODUCTION IN PART OR AS A WHOLE WITHOUT THE WRITTEN PERMISSION OF GARRETT BROWN IS PROHIBITED.
	PAGE 29 OF 32	JOB #	LOB-213
	SCALE 1:20	REV. # 0	8/1/2024
		F.V. Y/N	/ /
			

FABRICATION NOTES

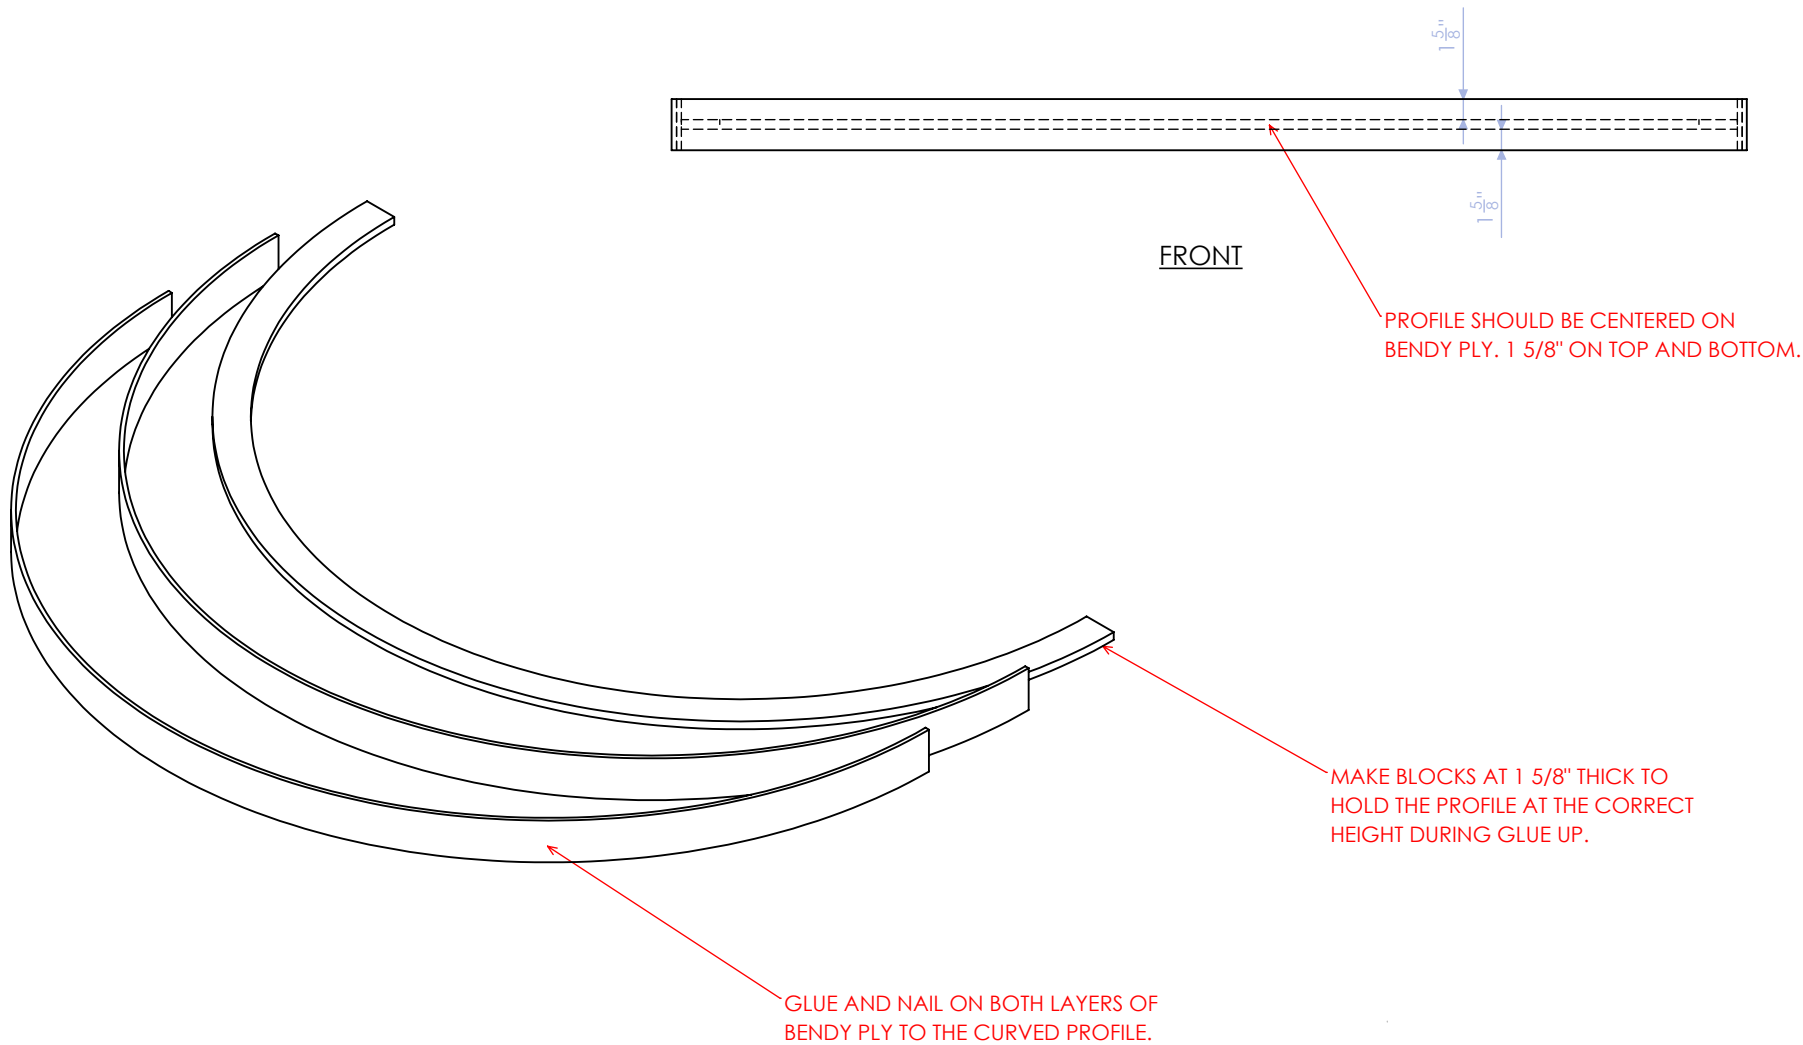


ISOMETRIC: EXPLODED

QTY 1	U-BENCH AT CAFE		UNLESS OTHERWISE SPECIFIED: DIMENSIONS ARE IN INCHES PROPRIETARY & CONFIDENTIAL THE INFORMATION CONTAINED IN THIS DRAWING IS THE SOLE PROPERTY OF GARRETT BROWN DESIGNS. ANY REPRODUCTION IN PART OR AS A WHOLE WITHOUT THE WRITTEN PERMISSION OF GARRETT BROWN IS PROHIBITED.
PAGE 30 OF 32	JOB #	LOB-213	
SCALE 1:20	REV. # 0	8/1/2024	
	F.V. Y/N	/ /	

**GARRETT
BROWN
DESIGNS**


FABRICATION NOTES

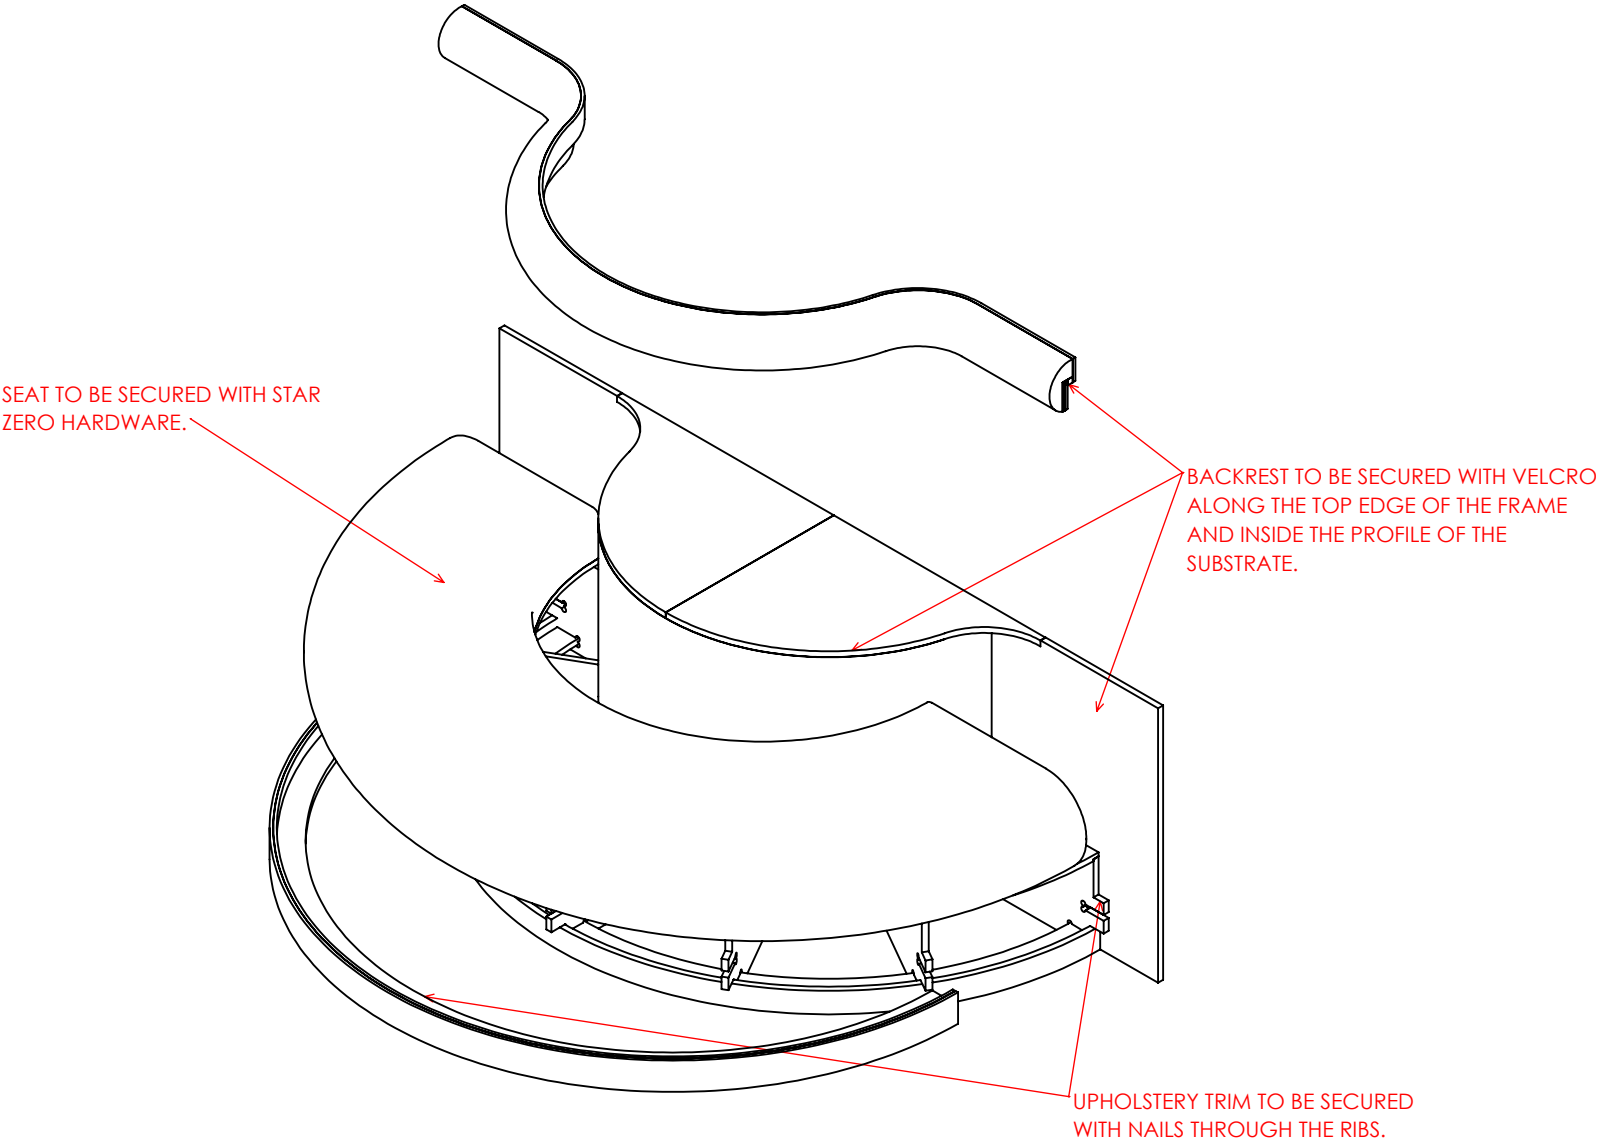

EXPLODED


QTY 1	U-BENCH AT CAFE		UNLESS OTHERWISE SPECIFIED: DIMENSIONS ARE IN INCHES PROPRIETARY & CONFIDENTIAL THE INFORMATION CONTAINED IN THIS DRAWING IS THE SOLE PROPERTY OF GARRETT BROWN DESIGNS. ANY REPRODUCTION IN PART OR AS A WHOLE WITHOUT THE WRITTEN PERMISSION OF GARRETT BROWN IS PROHIBITED.
PAGE 31 OF 32	JOB #	LOB-213	
SCALE 1:20	REV. # 0	8/1/2024	
	F.V. Y/N	/ /	

INSTALLATION NOTES

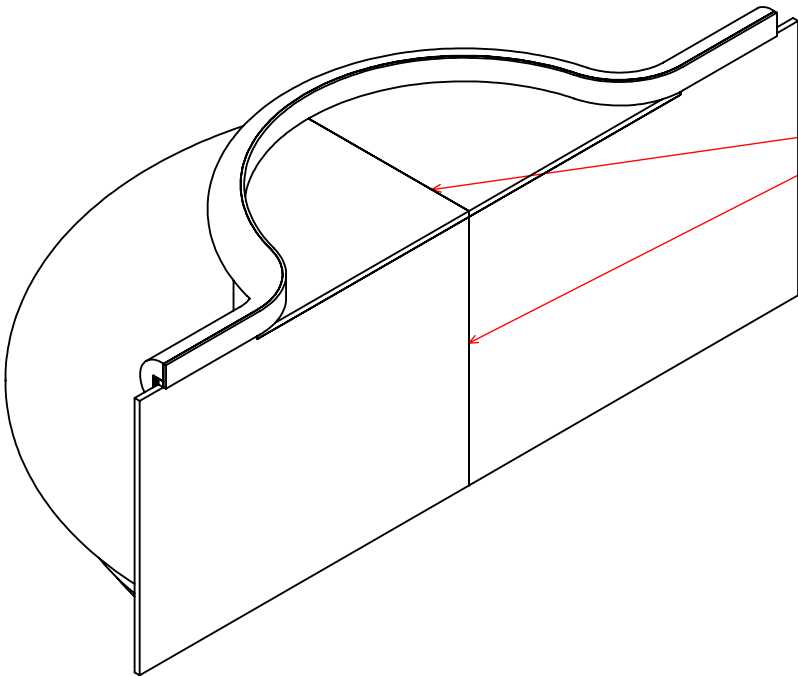

ISOMETRIC: BACK

TOP CAP AND BACK PANELS
WILL NEED TO BE SCRIBED AROUND
COLUMN ON SITE.

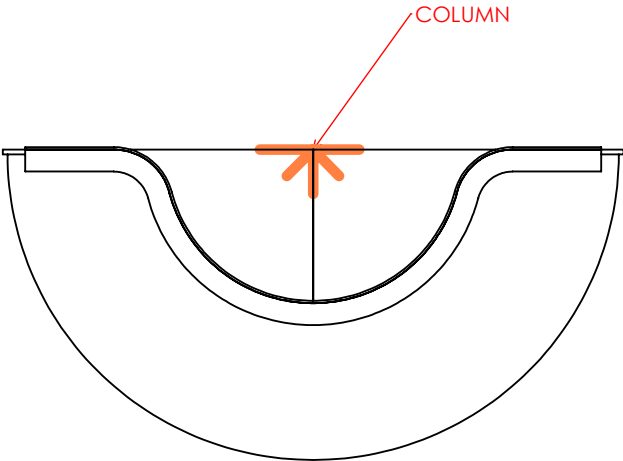

TOP

QTY 1	U-BENCH AT CAFE		UNLESS OTHERWISE SPECIFIED: DIMENSIONS ARE IN INCHES PROPRIETARY & CONFIDENTIAL THE INFORMATION CONTAINED IN THIS DRAWING IS THE SOLE PROPERTY OF GARRETT BROWN DESIGNS. ANY REPRODUCTION IN PART OR AS A WHOLE WITHOUT THE WRITTEN PERMISSION OF GARRETT BROWN IS PROHIBITED. GARRETT BROWN DESIGNS
PAGE 32 OF 32	JOB #	LOB-213	
SCALE 1:20	REV. # 0	8/1/2024	
	F.V. Y/N	/ /	