




1900 LAWRENCE

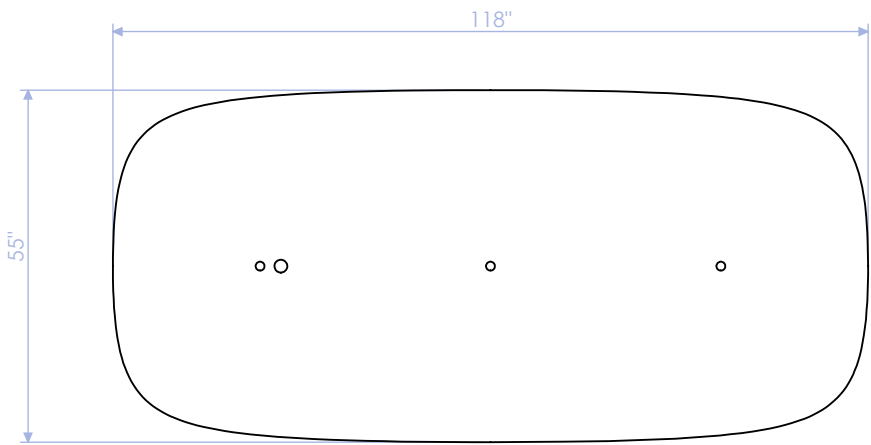


TOP

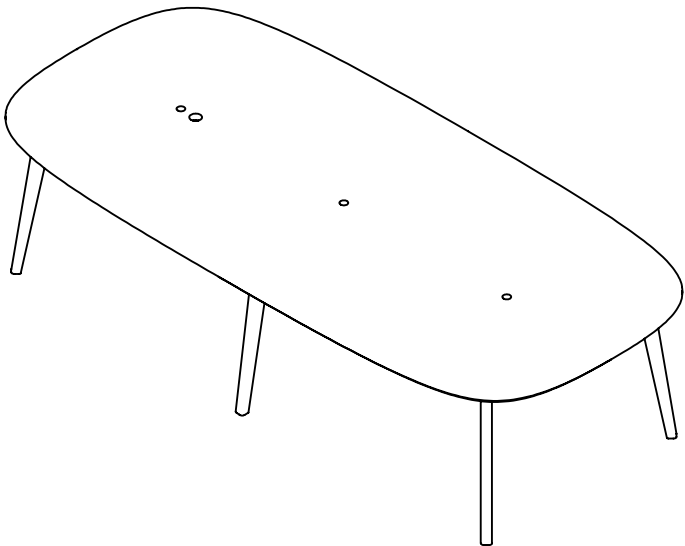

ISOMETRIC

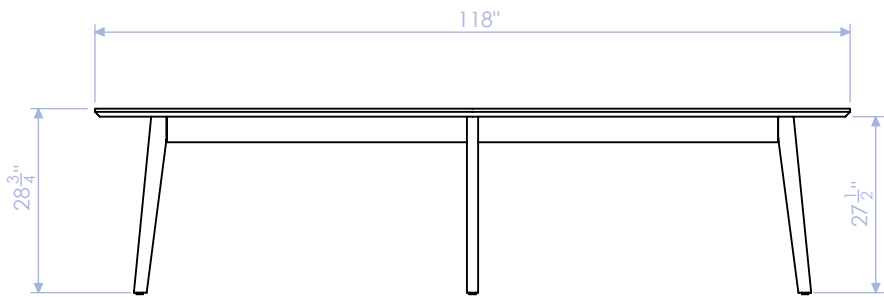

FRONT

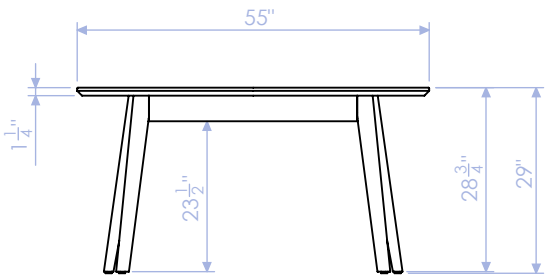

SIDE

QTY 1	COMMUNITY TABLE		UNLESS OTHERWISE SPECIFIED: DIMENSIONS ARE IN INCHES
PAGE 1 OF 9	JOB #	LA-100	PROPRIETARY & CONFIDENTIAL THE INFORMATION CONTAINED IN THIS DRAWING IS THE SOLE PROPERTY OF GARRETT BROWN DESIGNS. ANY REPRODUCTION IN PART OR AS A WHOLE WITHOUT THE WRITTEN PERMISSION OF GARRETT BROWN IS PROHIBITED.
SCALE 1:30	REV. # 0	4/8/2024	
	F.V. Y/N	_ / _ / _	
GARRETT BROWN DESIGNS			

HAND BREAK ALL EDGES


MATERIAL AND FINISH

ITEM	DESCRIPTION	MATERIAL	FINISH
A	TABLE TOP	6/4 WHITE OAK	CLEAR POLY
B	ALL APRON PARTS	4/4 WHITE OAK	
C	LEGS	8/4 WHITE OAK	



JUNIPER THIN SHARED TASK LAMP
FINISH: SATIN BRASS

KERF MOUNT
CORNER BRACKET
QTY: 4

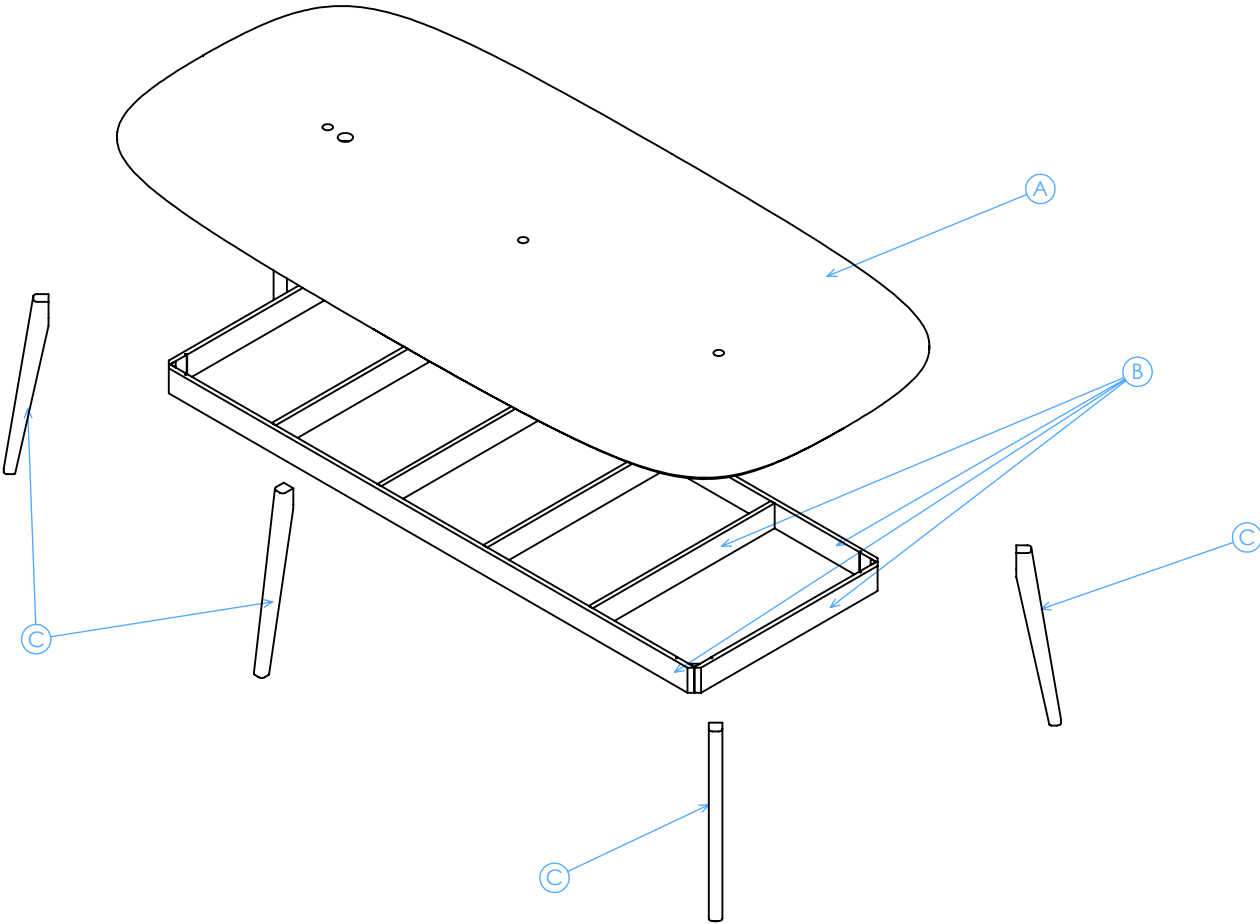


EXPLODED

QTY 1	COMMUNITY TABLE		UNLESS OTHERWISE SPECIFIED: DIMENSIONS ARE IN INCHES PROPRIETARY & CONFIDENTIAL THE INFORMATION CONTAINED IN THIS DRAWING IS THE SOLE PROPERTY OF GARRETT BROWN DESIGNS. ANY REPRODUCTION IN PART OR AS A WHOLE WITHOUT THE WRITTEN PERMISSION OF GARRETT BROWN IS PROHIBITED.
PAGE 2 OF 9	JOB #	LA-100	
SCALE 1:30	REV. # 0	4/8/2024	
	F.V. Y/N	_ / _ / _	

PROJECT BOM

ITEM	PART NUMBER	DESCRIPTION	QTY.
1	LA-100-TOP	WOOD TOP	1
2	LA-100-FRAME	WOOD SUB FRAME	1
3	LA-100-LEG	WOOD LEG	6

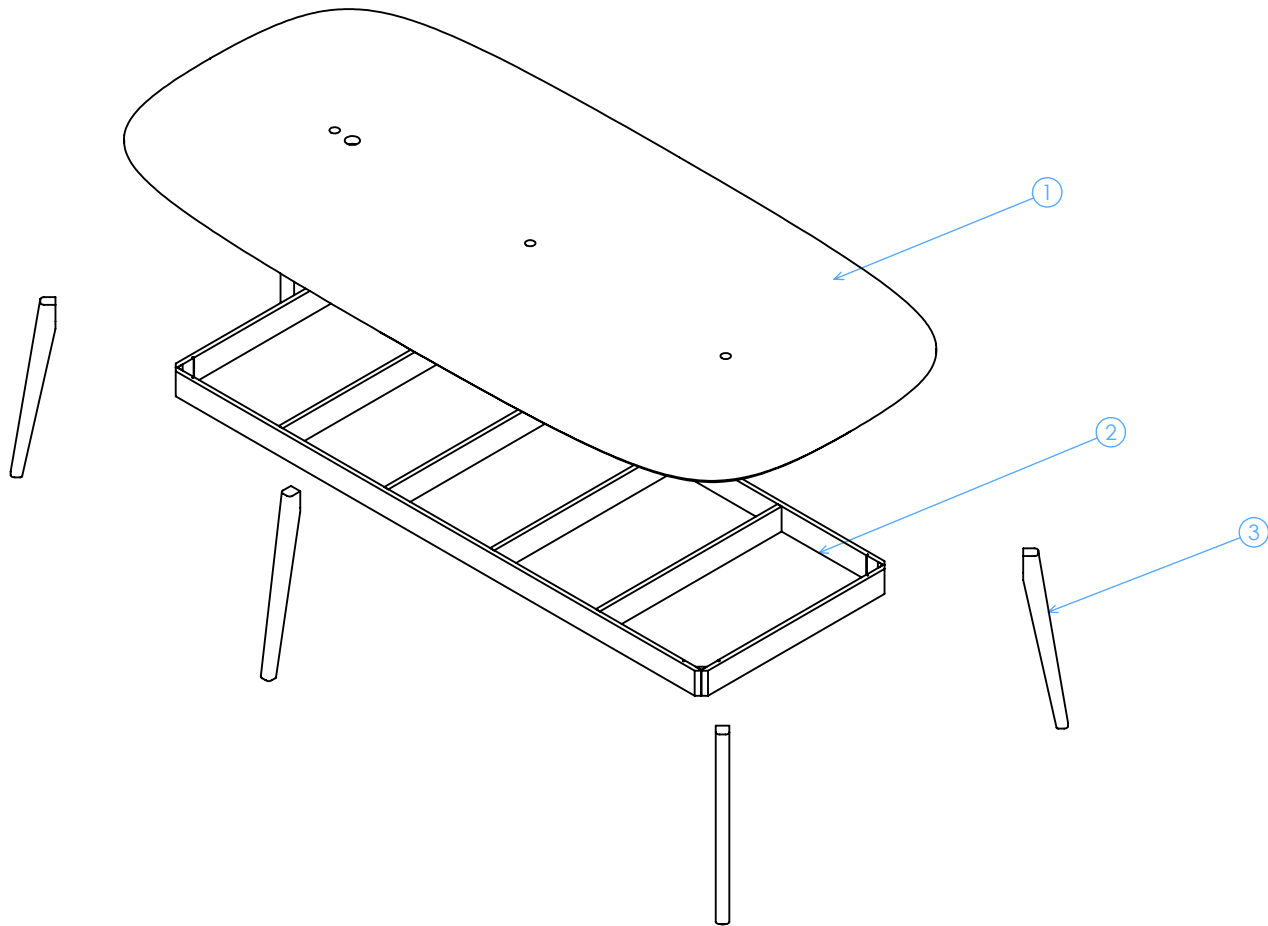

EXPLODED

QTY 1	COMMUNITY TABLE		UNLESS OTHERWISE SPECIFIED: DIMENSIONS ARE IN INCHES
PAGE 3 OF 9	JOB # ROUGH	LA-100	PROPRIETARY & CONFIDENTIAL THE INFORMATION CONTAINED IN THIS DRAWING IS THE SOLE PROPERTY OF GARRETT BROWN DESIGNS. ANY REPRODUCTION IN PART OR AS A WHOLE WITHOUT THE WRITTEN PERMISSION OF GARRETT BROWN IS PROHIBITED. GARRETT BROWN DESIGNS
SCALE 1:30	REV. # 0 F.V. Y/N	4/8/2024 _ / _ / _	


PROJECT PART-LIST:LA-100-FRAME

QTY:1

ITEM	PART NUMBER	DESCRIPTION	MATERIAL	WIDTH	LENGTH	THICKNESS	QTY.
1	LA-100-TOP-1	WOOD TOP	6/4 WHITE OAK	55"	118"	1 1/4"	1




JUNIPER THIN SHARED TASK LAMP
FINISH: SATIN BRASS

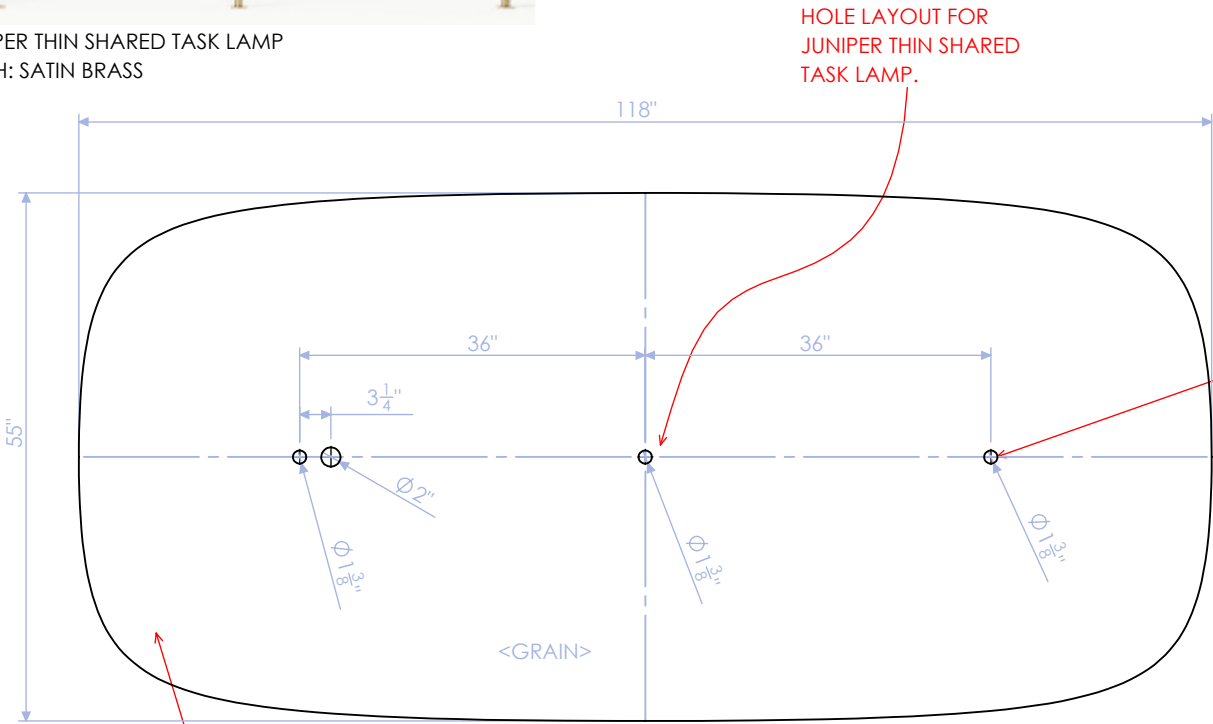


CORNERS ARE NOT A
STANDARD RADIUS.
TEMPLATE WILL BE PROVIDED.

TOP

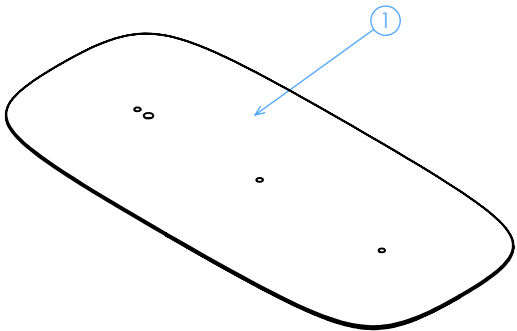

ISOMETRIC

HOLES FOR LIGHT TO BE
CENTERED ON TABLE.

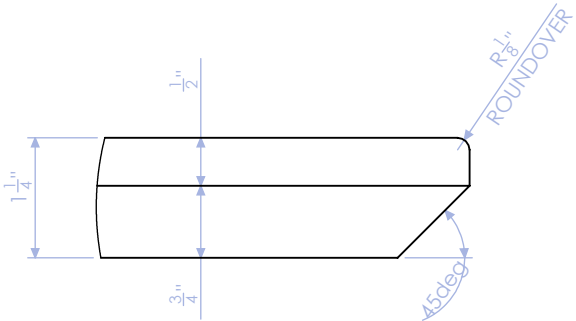

EDGE DETAIL AA



FRONT


QTY 1	COMMUNITY TABLE		UNLESS OTHERWISE SPECIFIED: DIMENSIONS ARE IN INCHES
PAGE 4 OF 9	JOB # ROUGH	LA-100	PROPRIETARY & CONFIDENTIAL THE INFORMATION CONTAINED IN THIS DRAWING IS THE SOLE PROPERTY OF GARRETT BROWN DESIGNS. ANY REPRODUCTION IN PART OR AS A WHOLE WITHOUT THE WRITTEN PERMISSION OF GARRETT BROWN IS PROHIBITED.
SCALE 1:30	REV. # 0 F.V. Y/N	4/8/2024 _ / _ / _	




PROJECT PART-LIST:LA-100-FRAME

QTY:1

ITEM	PART NUMBER	DESCRIPTION	MATERIAL	WIDTH	LENGTH	THICKNESS	QTY.
1	LA-100-FRAME-1	APRON: LONG	4/4 WHITE OAK	4"	96 13/16"	3/4"	2
2	LA-100-FRAME-2	APRON: SHORT	4/4 WHITE OAK	4"	33 13/16"	3/4"	2
3	LA-100-FRAME-3	STRETCHER	4/4 WHITE OAK	4"	33 1/2"	3/4"	4
4	LA-100-FRAME-4	CORNER SUPPORT	4/4 WHITE OAK	4"	1"	3/4"	4
5	LA-100-FRAME-5	KERF MOUNTED BRACKETS	STEEL	2"	5"	1/8"	4

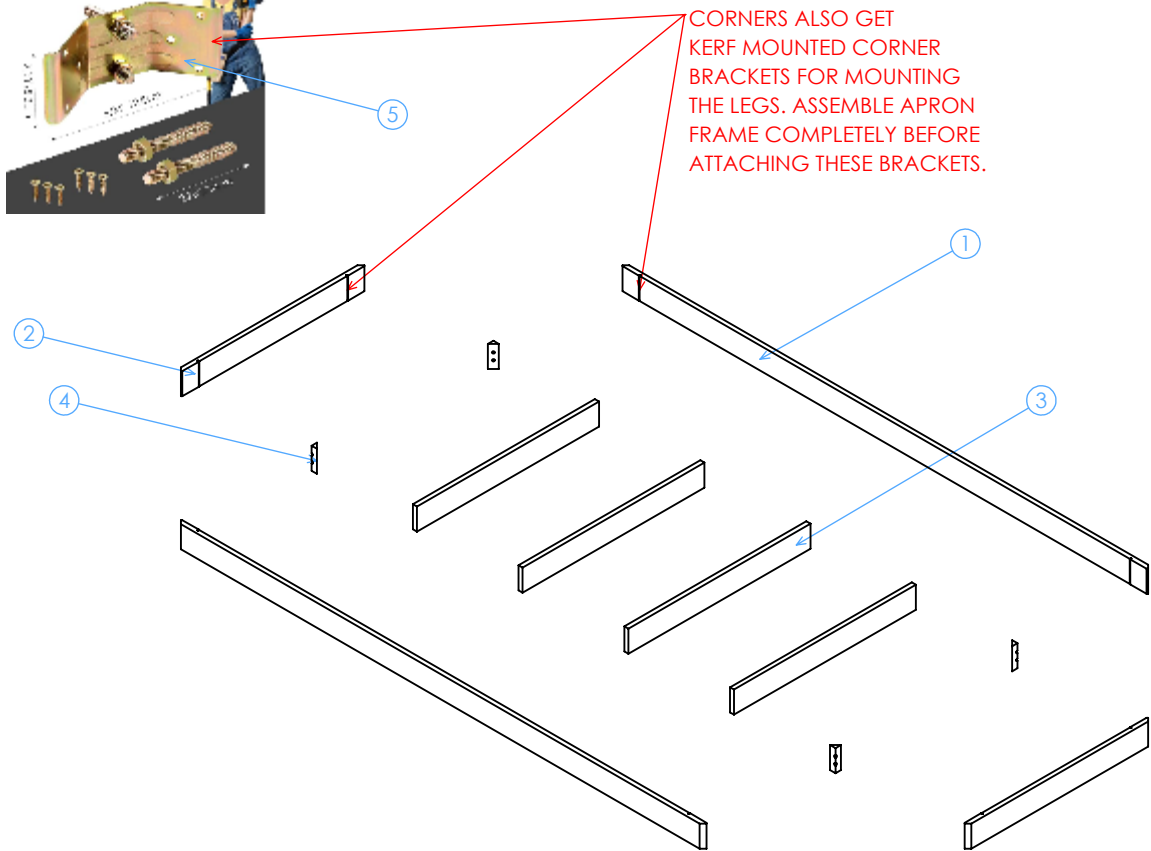



EXPLODED

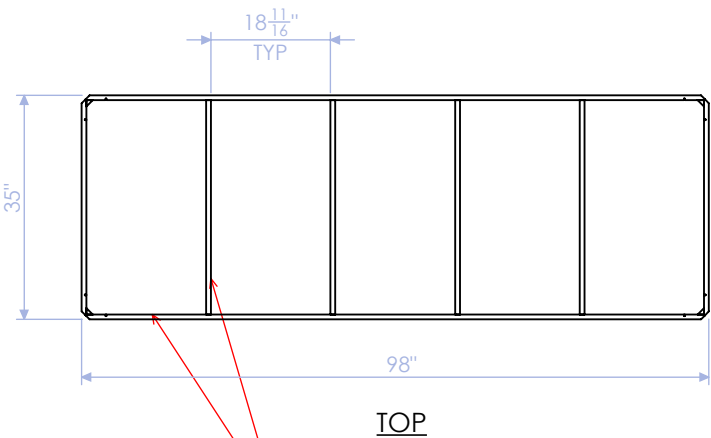

QTY 1	COMMUNITY TABLE		UNLESS OTHERWISE SPECIFIED: DIMENSIONS ARE IN INCHES PROPRIETARY & CONFIDENTIAL THE INFORMATION CONTAINED IN THIS DRAWING IS THE SOLE PROPERTY OF GARRETT BROWN DESIGNS. ANY REPRODUCTION IN PART OR AS A WHOLE WITHOUT THE WRITTEN PERMISSION OF GARRETT BROWN IS PROHIBITED.
PAGE 5 OF 9	JOB #	LA-100	
SCALE 1:30	REV. # 0	4/8/2024	
	F.V. Y/N	_ / _ / _	




LA-100-FRAME-1
APRON: LONG
4/4 WHITE OAK
QTY:2

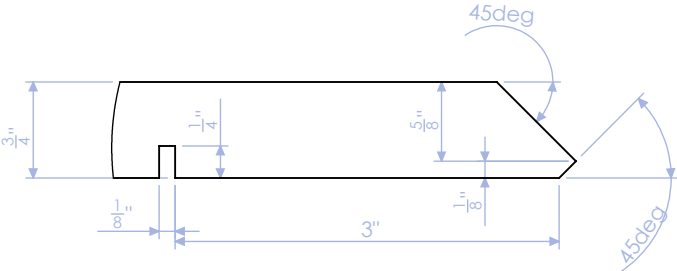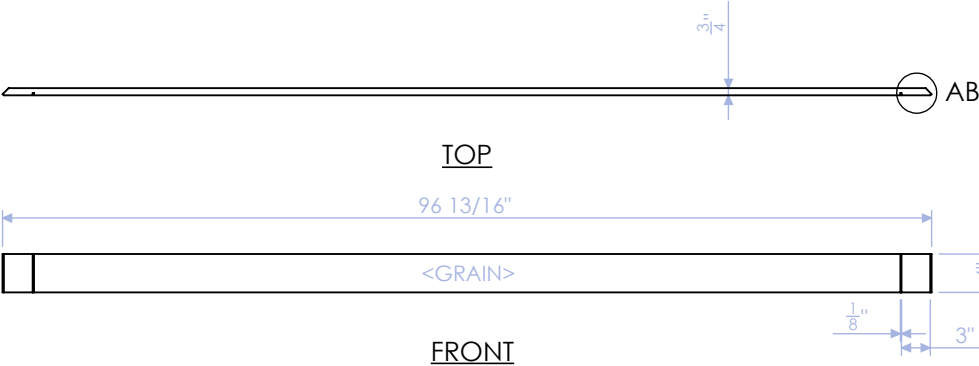


DETAIL AB
*STANDARD END DETAIL FOR
LA-100-FRAME-1 AND 2
SCALE_1 : 1.5


LA-100-FRAME-2
APRON: SHORT
4/4 WHITE OAK
QTY:2

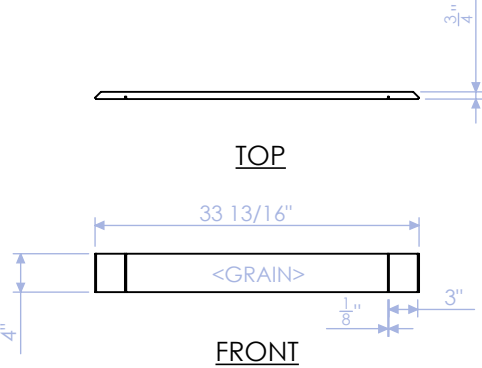

LA-100-FRAME-4
CORNER SUPPORT
4/4 WHITE OAK
QTY:4

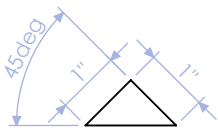


TOP

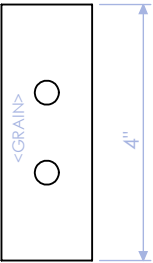

FRONT

LA-100-FRAME-3
STRETCHER
4/4 WHITE OAK
QTY:4







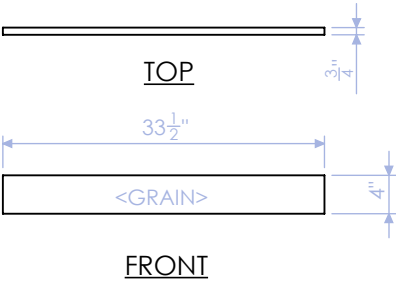


QTY 1	COMMUNITY TABLE		UNLESS OTHERWISE SPECIFIED: DIMENSIONS ARE IN INCHES
	JOB #	LA-100	
PAGE 6 OF 9	ROUGH		PROPRIETARY & CONFIDENTIAL THE INFORMATION CONTAINED IN THIS DRAWING IS THE SOLE PROPERTY OF GARRETT BROWN DESIGNS. ANY REPRODUCTION IN PART OR AS A WHOLE WITHOUT THE WRITTEN PERMISSION OF GARRETT BROWN IS PROHIBITED.
SCALE 1:30	REV. # 0	4/8/2024	
	F.V. Y/N	_ / _ / _	GARRETT BROWN DESIGNS

PROJECT PART-LIST:LA-100-FRAME




QTY:6

ITEM	PART NUMBER	DESCRIPTION	MATERIAL	WIDTH	LENGTH	THICKNESS	QTY.
1	LA-100-LEG-1	WOOD LEG	8/4 WHITE OAK	2 1/4"	27 3/4"	1 3/4"	6

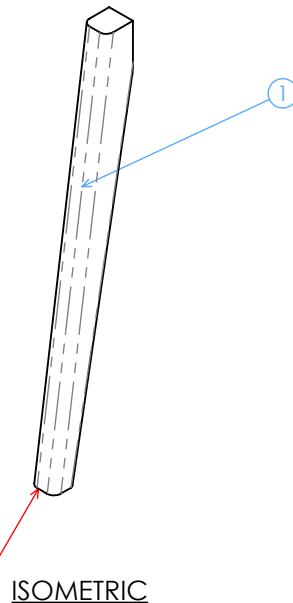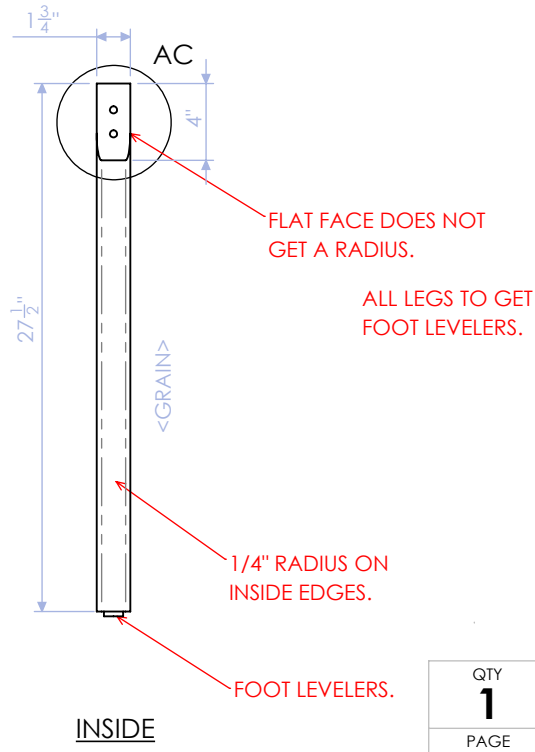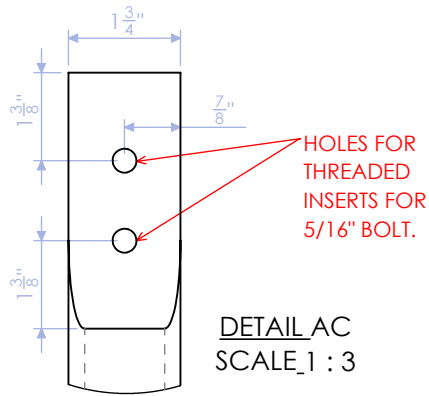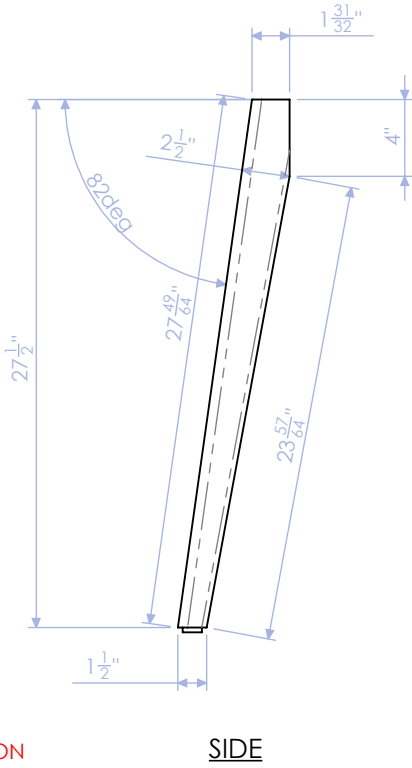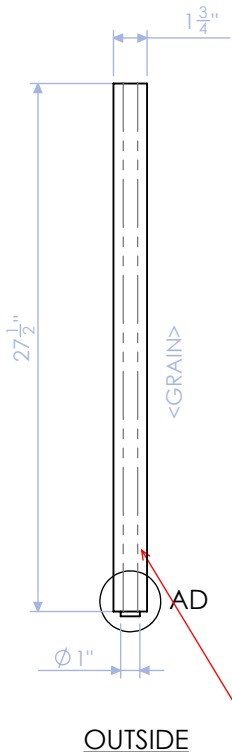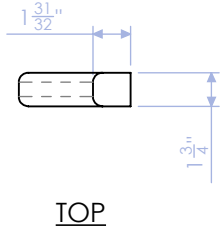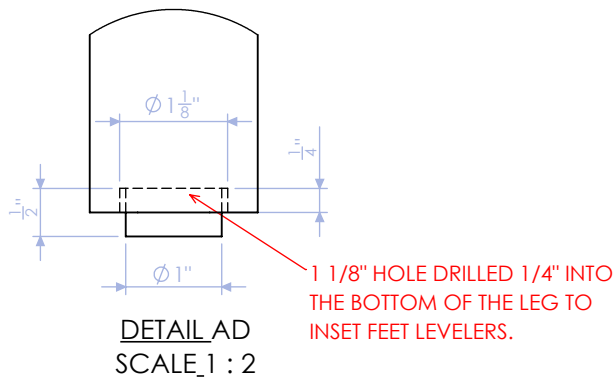


QTY 1	COMMUNITY TABLE		UNLESS OTHERWISE SPECIFIED: DIMENSIONS ARE IN INCHES
PAGE 7 OF 9	JOB #	LA-100	PROPRIETARY & CONFIDENTIAL THE INFORMATION CONTAINED IN THIS DRAWING IS THE SOLE PROPERTY OF GARRETT BROWN DESIGNS. ANY REPRODUCTION IN PART OR AS A WHOLE WITHOUT THE WRITTEN PERMISSION OF GARRETT BROWN IS PROHIBITED. GARRETT BROWN DESIGNS
SCALE 1:30	REV. # 0	4/8/2024	
F.V.	Y/N	_ / _ / _	

1900 LAWRENCE: ASSEMBLY NOTES

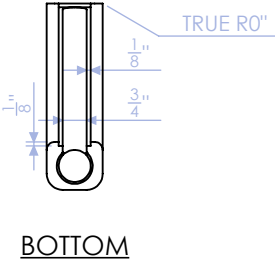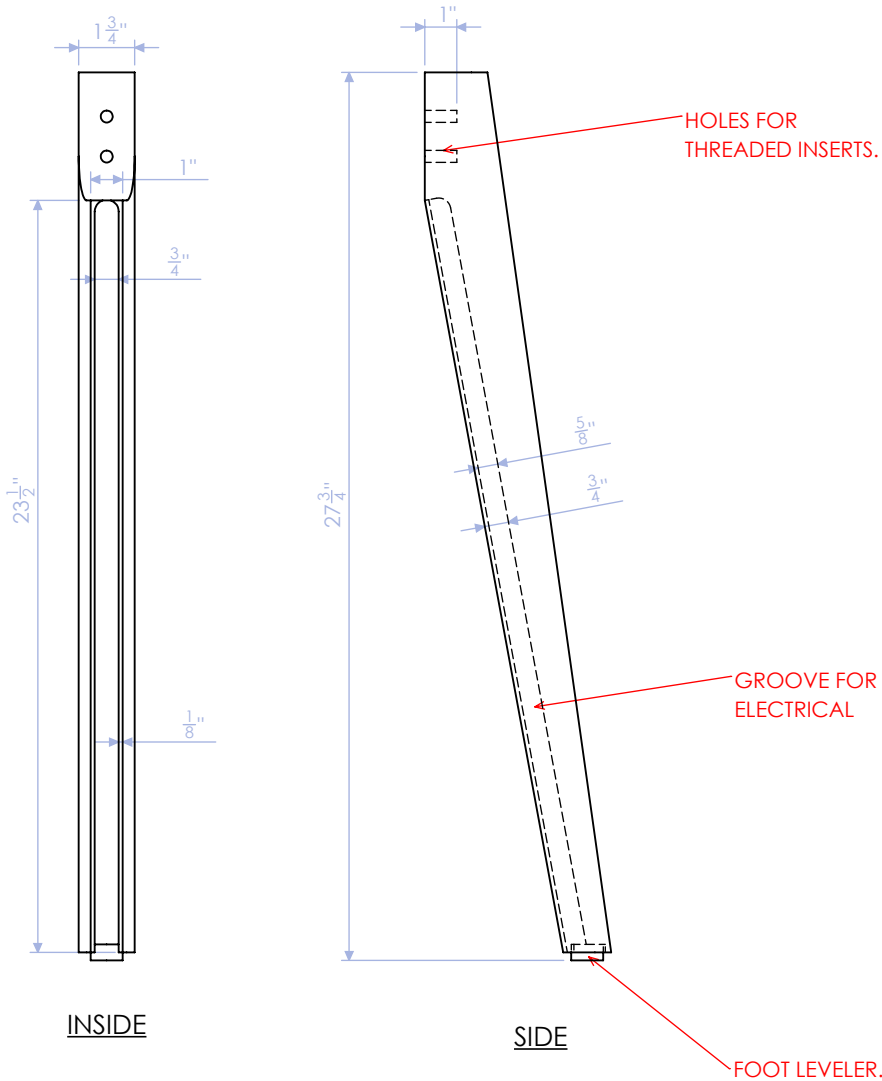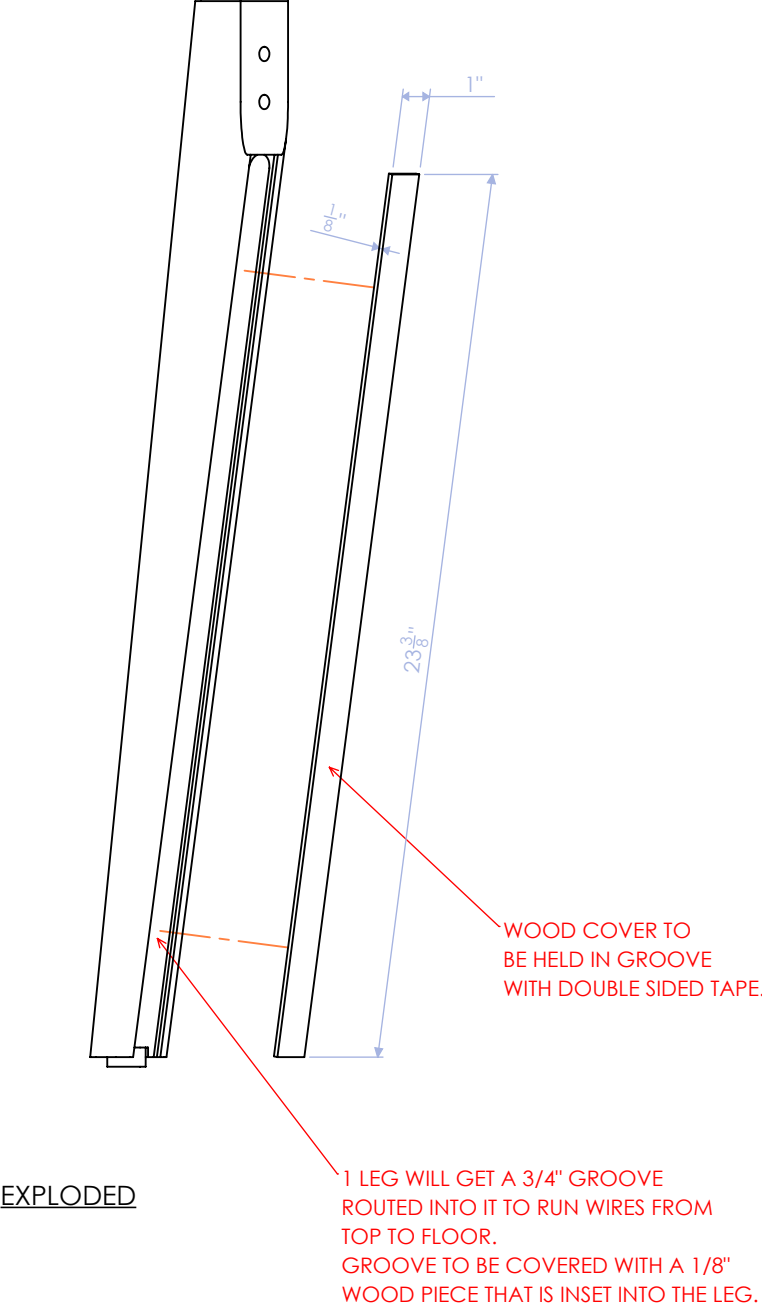

QTY 1	COMMUNITY TABLE		UNLESS OTHERWISE SPECIFIED: DIMENSIONS ARE IN INCHES PROPRIETARY & CONFIDENTIAL THE INFORMATION CONTAINED IN THIS DRAWING IS THE SOLE PROPERTY OF GARRETT BROWN DESIGNS. ANY REPRODUCTION IN PART OR AS A WHOLE WITHOUT THE WRITTEN PERMISSION OF GARRETT BROWN IS PROHIBITED.
PAGE 8 OF 9	JOB #	LA-100	
SCALE 1:30	REV. # 0	4/8/2024	
	F.V. Y/N	_ / _ / _	

1900 LAWRENCE: ASSEMBLY NOTES

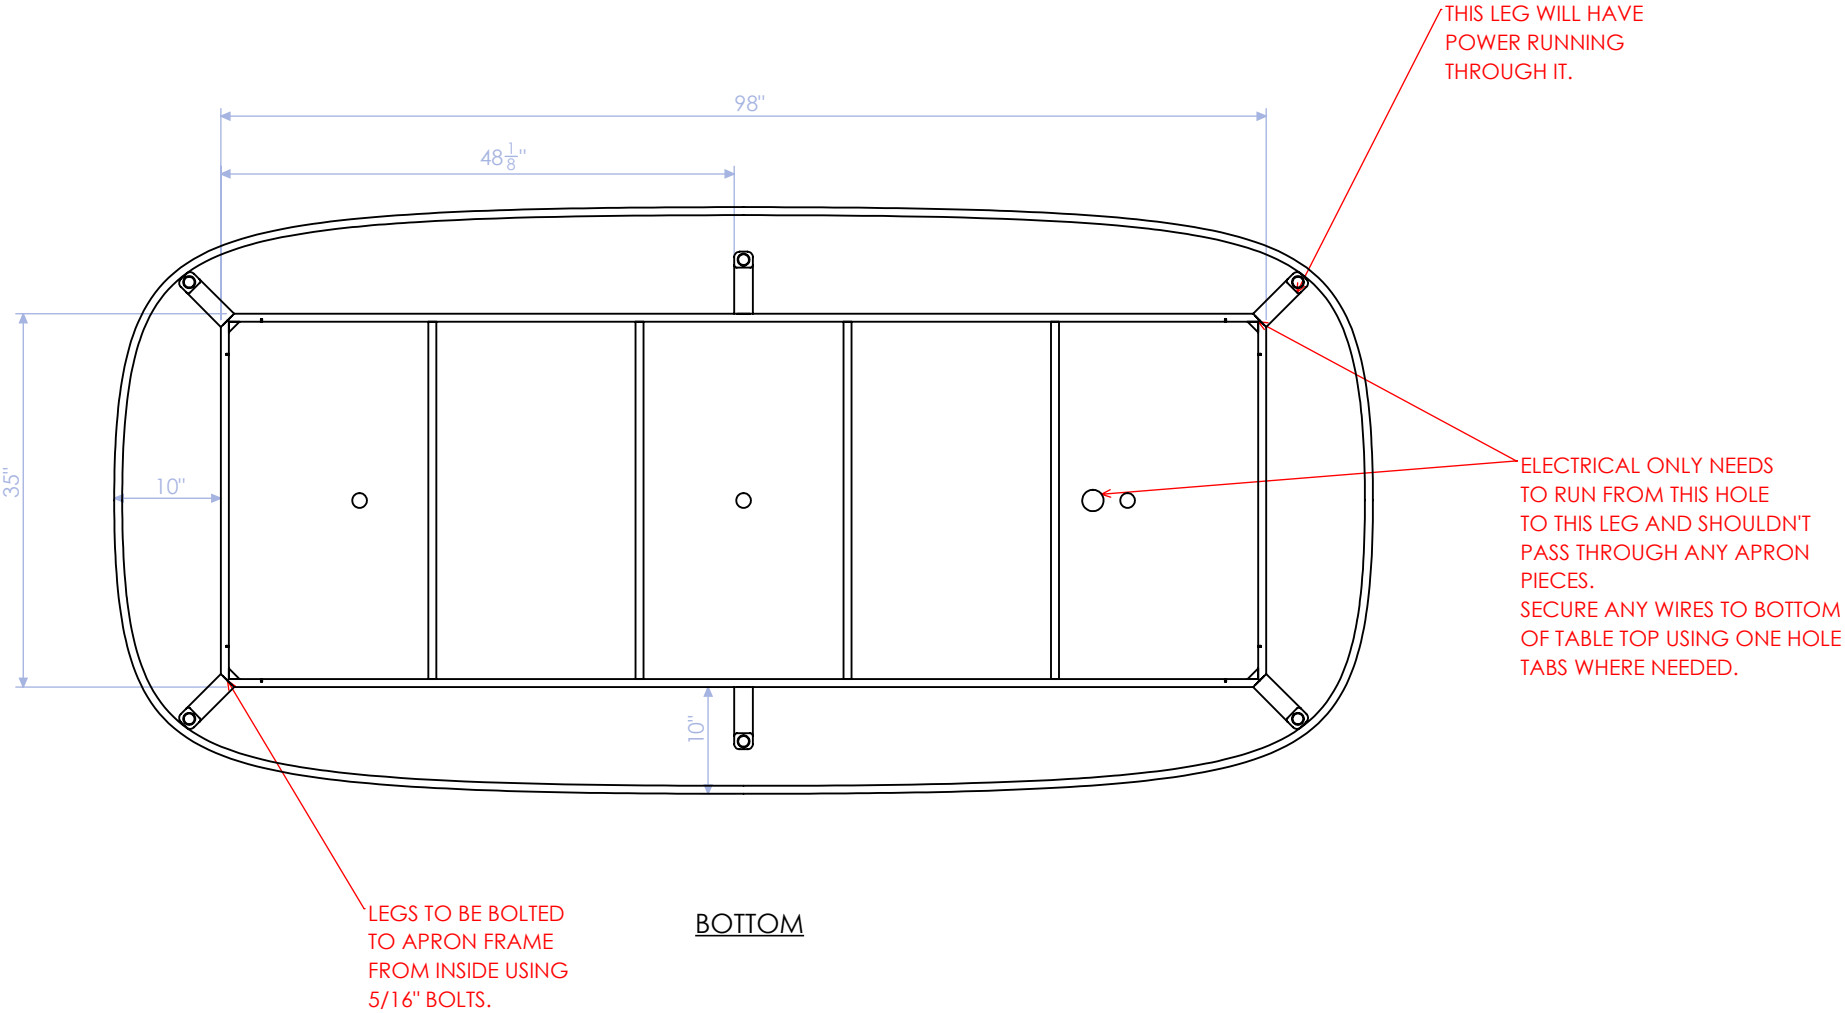

QTY 1	COMMUNITY TABLE		UNLESS OTHERWISE SPECIFIED: DIMENSIONS ARE IN INCHES
PAGE 9 OF 9	JOB # ROUGH	LA-100	PROPRIETARY & CONFIDENTIAL THE INFORMATION CONTAINED IN THIS DRAWING IS THE SOLE PROPERTY OF GARRETT BROWN DESIGNS. ANY REPRODUCTION IN PART OR AS A WHOLE WITHOUT THE WRITTEN PERMISSION OF GARRETT BROWN IS PROHIBITED. GARRETT BROWN DESIGNS
SCALE 1:30	REV. # 0	4/8/2024	
	F.V. Y/N	_ / _ / _	