

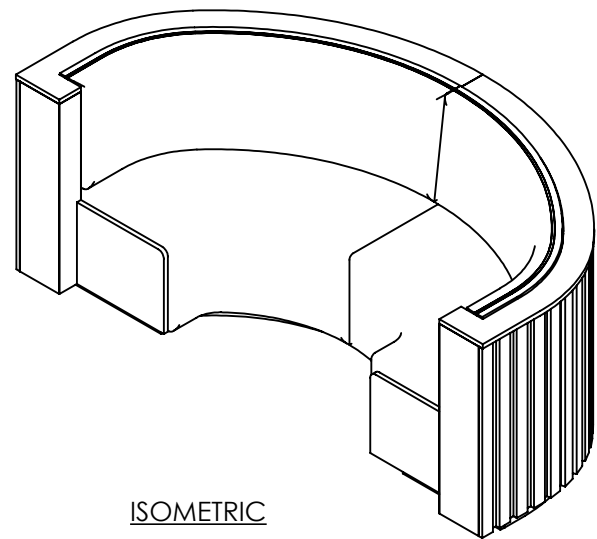
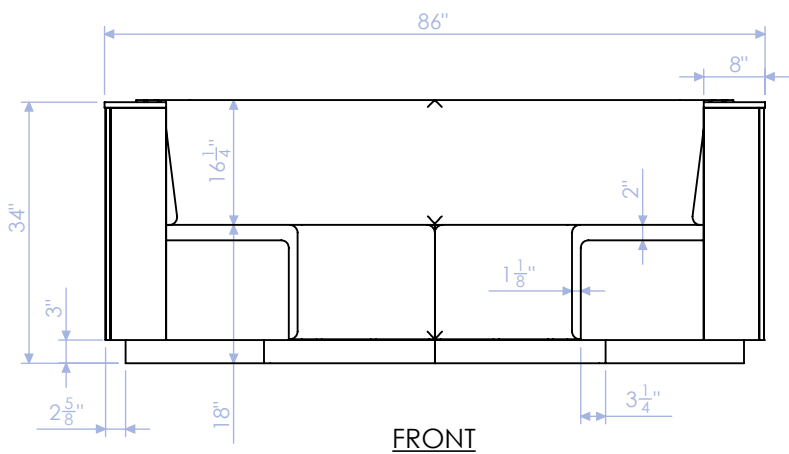


GRAND PEAKS HIGHLANDS

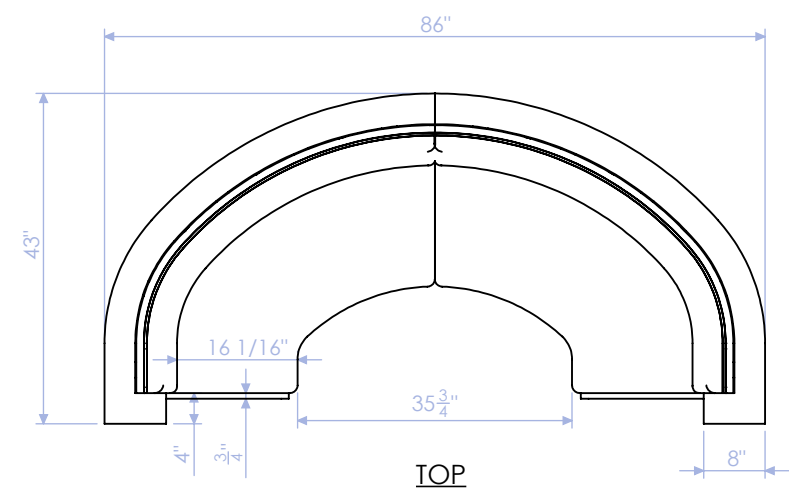


ISOMETRIC

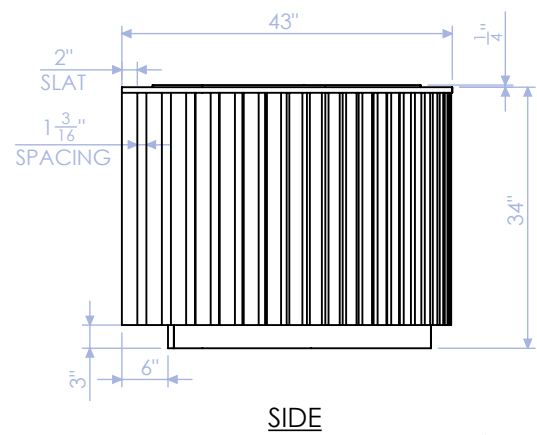


SIDE

QTY 2	BANQUETTE		UNLESS OTHERWISE SPECIFIED: DIMENSIONS ARE IN INCHES PROPRIETARY & CONFIDENTIAL THE INFORMATION CONTAINED IN THIS DRAWING IS THE SOLE PROPERTY OF GARRETT BROWN DESIGNS. ANY REPRODUCTION IN PART OR AS A WHOLE WITHOUT THE WRITTEN PERMISSION OF GARRETT BROWN IS PROHIBITED.
PAGE 1 OF 41	JOB #	GPH-100	
SCALE 1:20	REV. # 0	5/21/2024	
	F.V. Y/N	/ /	




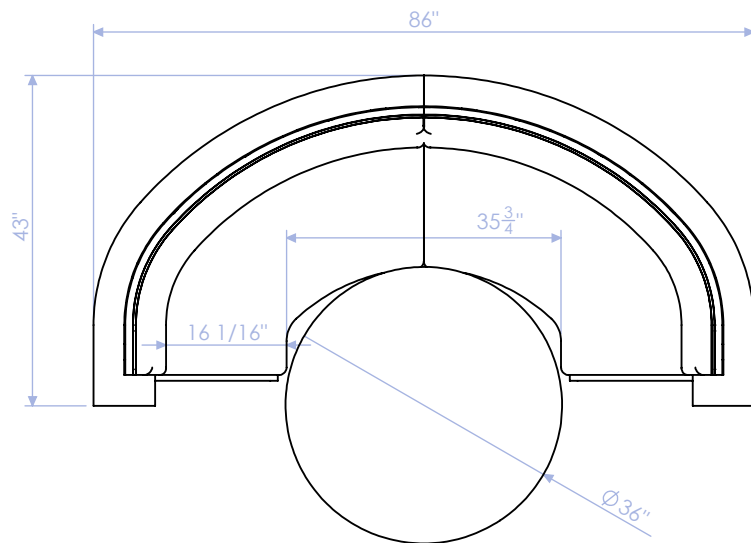


TOP

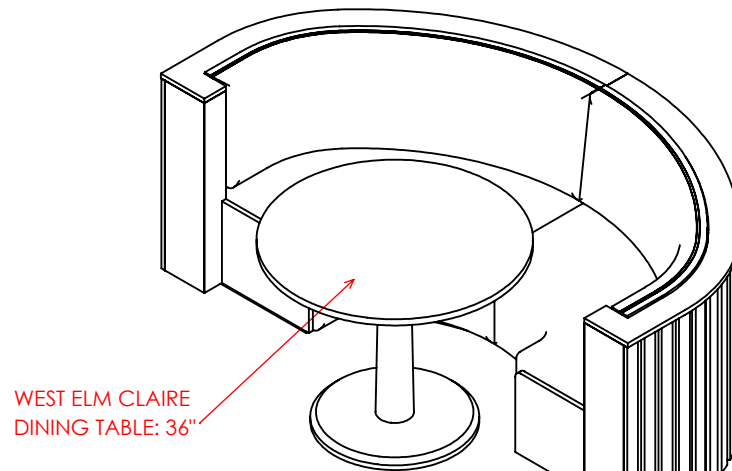

ISOMETRIC

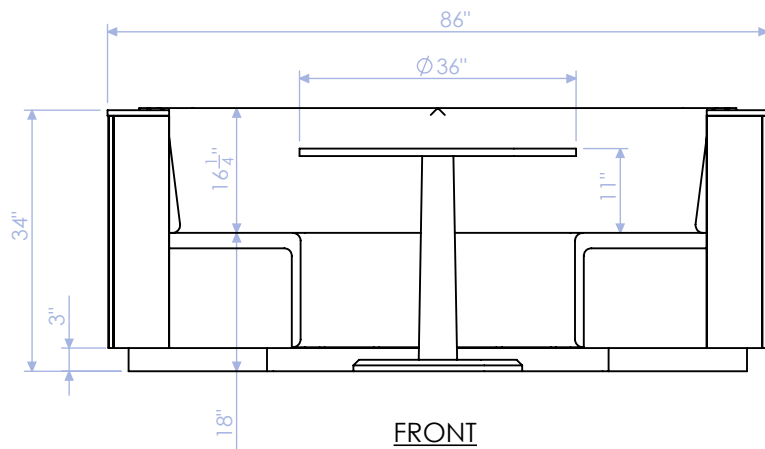

FRONT

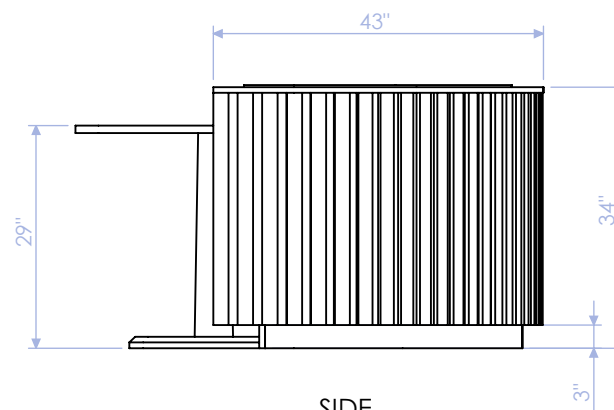



SIDE

QTY 2	BANQUETTE		UNLESS OTHERWISE SPECIFIED: DIMENSIONS ARE IN INCHES
	JOB #	GPH-100	
PAGE 2 OF 41	ROUGH	/ /	PROPRIETARY & CONFIDENTIAL THE INFORMATION CONTAINED IN THIS DRAWING IS THE SOLE PROPERTY OF GARRETT BROWN DESIGNS. ANY REPRODUCTION IN PART OR AS A WHOLE WITHOUT THE WRITTEN PERMISSION OF GARRETT BROWN IS PROHIBITED.
SCALE 1:20	REV. # 0	5/21/2024	
	F.V. Y/N	/ /	



MATERIAL & FINISH

ITEM	DESCRIPTION	MATERIAL	FINISH
A	VISIBLE PLY	3/4" ASH VENEER PLY	EBONIZED: CLEAR CV
B	CURVES	ASH VENEER	
C	WOOD SLATS	4/4 ASH	
D	UPHOLSTERY	JAMES DUNLOP-TRAILBLAZER 67252: FOREST	-
E	3/4" PLY	-	-

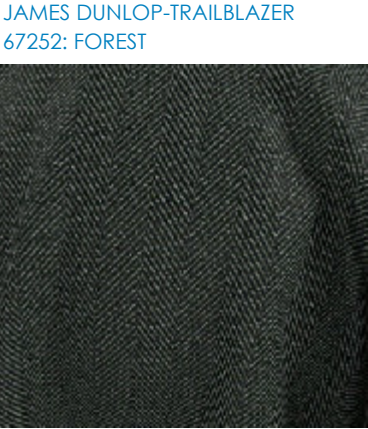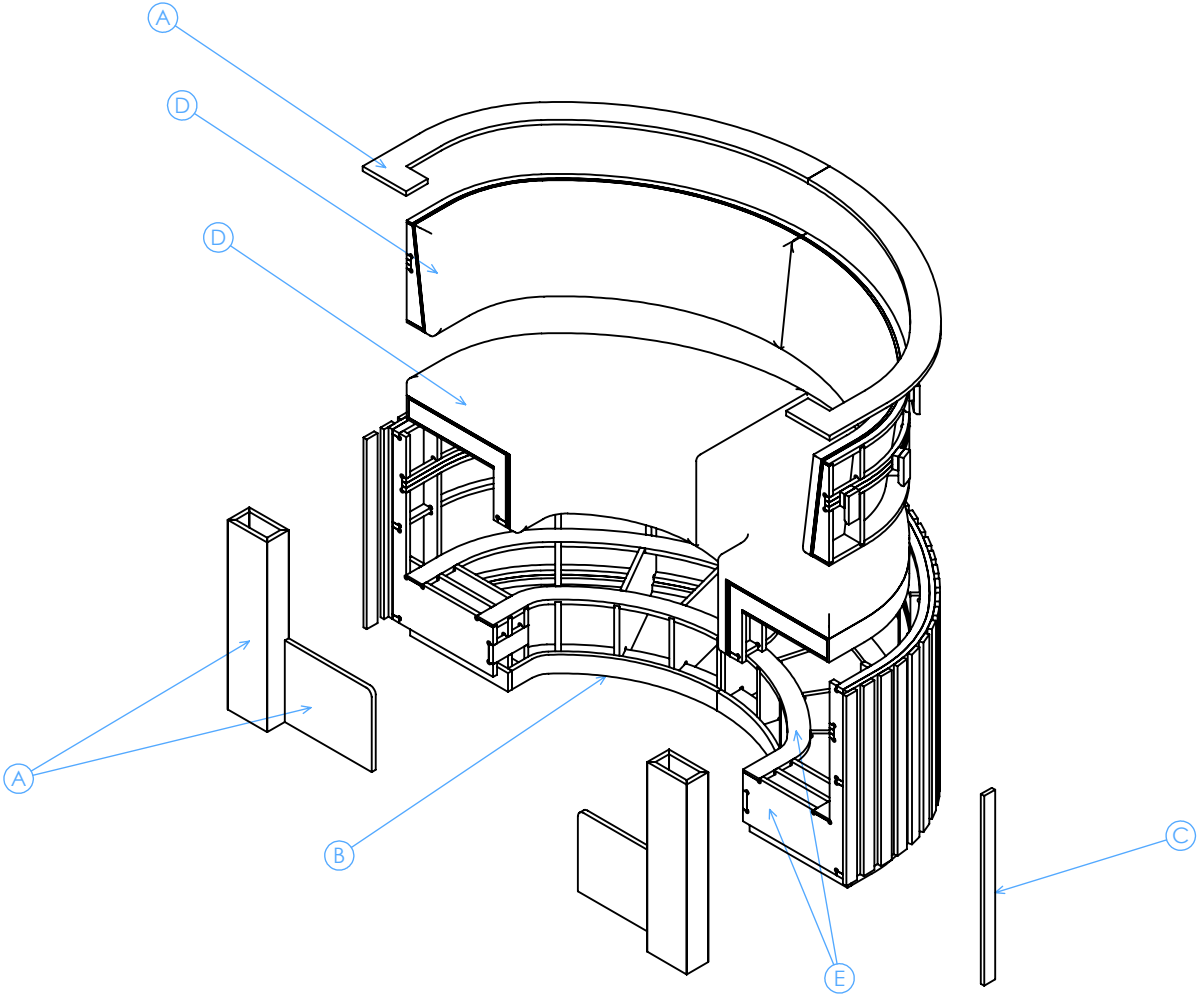


EXPLODED

QTY 2	BANQUETTE		UNLESS OTHERWISE SPECIFIED: DIMENSIONS ARE IN INCHES PROPRIETARY & CONFIDENTIAL THE INFORMATION CONTAINED IN THIS DRAWING IS THE SOLE PROPERTY OF GARRETT BROWN DESIGNS. ANY REPRODUCTION IN PART OR AS A WHOLE WITHOUT THE WRITTEN PERMISSION OF GARRETT BROWN IS PROHIBITED.
PAGE 3 OF 41	JOB #	GPH-100	
SCALE 1:20	REV. # 0	5/21/2024	
	F.V. Y/N	/ /	

GARRETT
BROWN
DESIGNS

PROJECT BOM


ITEM	PART NUMBER	DESCRIPTION	QTY.
1	GPH-100-LF	LEFT FRAME	2
2	GPH-100-RF	RIGHT FRAME	2
3	GPH-100-LSF	LEFT SEAT	2
4	GPH-100-RSF	RIGHT SEAT	2
5	GPH-100-LSB	LEFT SEAT BACK	2
6	GPH-100-RSB	RIGHT SEAT BACK	2
7	GPH-100-LEP	LEFT END PANEL	2
8	GPH-100-REP	RIGHT END PANEL	2
9	GPH-100-SL	WOOD SLAT	88
10	GPH-100-TK	TOE KICK	4
11	GPH-100-TC	TOP CAP	2

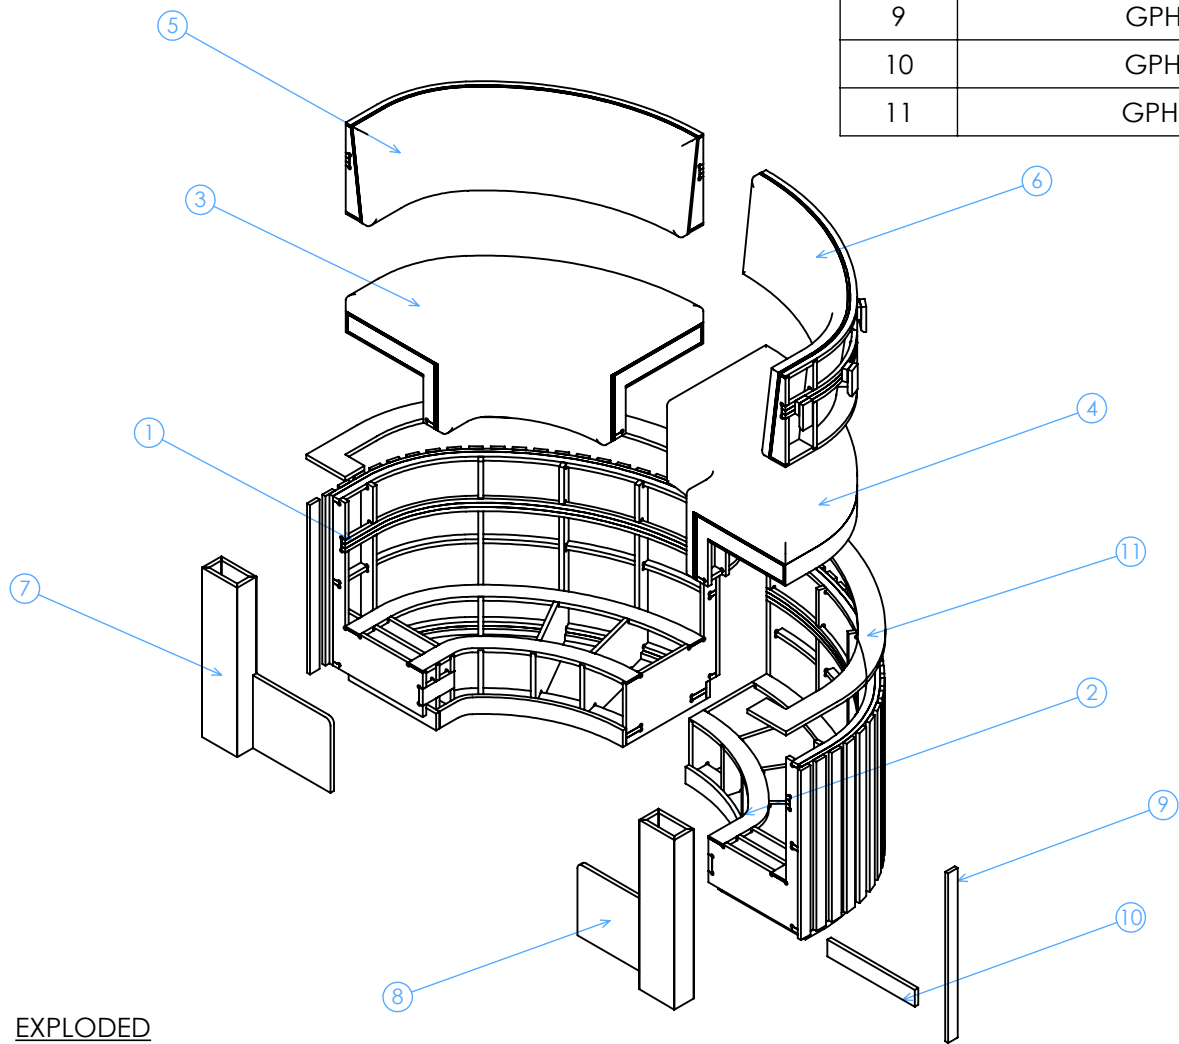


EXPLODED

QTY 2	BANQUETTE		UNLESS OTHERWISE SPECIFIED: DIMENSIONS ARE IN INCHES PROPRIETARY & CONFIDENTIAL THE INFORMATION CONTAINED IN THIS DRAWING IS THE SOLE PROPERTY OF GARRETT BROWN DESIGNS. ANY REPRODUCTION IN PART OR AS A WHOLE WITHOUT THE WRITTEN PERMISSION OF GARRETT BROWN IS PROHIBITED.
PAGE 4 OF 41	JOB #	GPH-100	
SCALE 1:20	ROUGH	/ /	
	REV. # 0	5/21/2024	
	F.V. Y/N	/ /	


GPH-100-LF

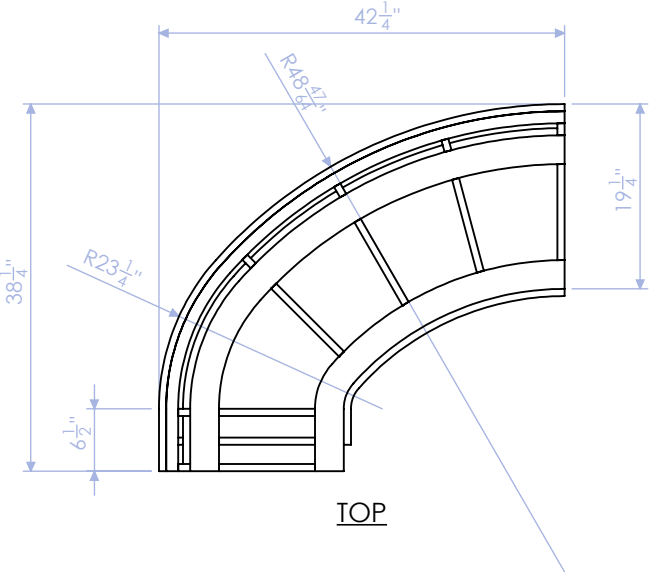


TOP

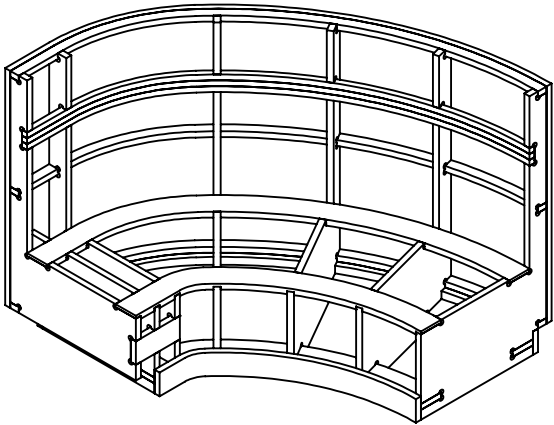

ISOMETRIC

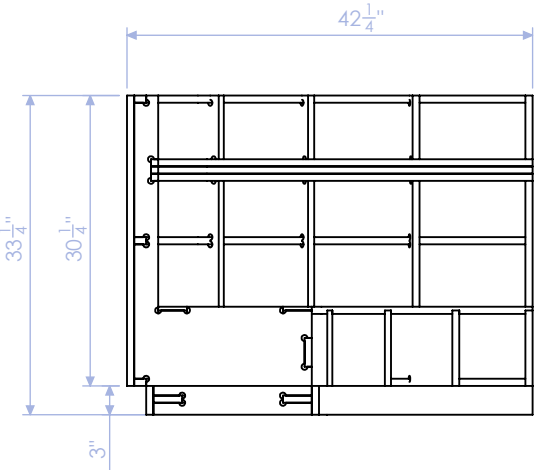

FRONT

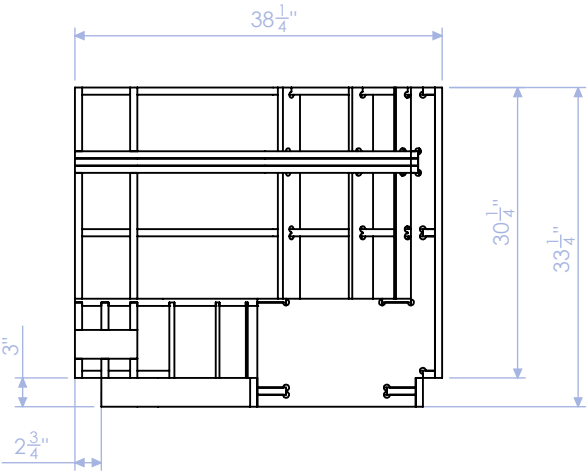


SIDE

QTY 2	BANQUETTE		UNLESS OTHERWISE SPECIFIED: DIMENSIONS ARE IN INCHES PROPRIETARY & CONFIDENTIAL THE INFORMATION CONTAINED IN THIS DRAWING IS THE SOLE PROPERTY OF GARRETT BROWN DESIGNS. ANY REPRODUCTION IN PART OR AS A WHOLE WITHOUT THE WRITTEN PERMISSION OF GARRETT BROWN IS PROHIBITED.
	PAGE 5 OF 41	JOB #	GPH-100
	SCALE 1:20	REV. # 0	5/21/2024
		F.V. Y/N	/ /
			

PROJECT PART-LIST: GPH-100-LF

QTY: 2


ITEM	PART NUMBER	DESCRIPTION	MATERIAL	WIDTH	LENGTH	THICKNESS	QTY.
1	GPH-100-LF-1	STANDARD RIB	3/4" PLY	18 1/2"	33 1/4"	3/4"	4
2	GPH-100-LF-2	END RIB	3/4" PLY	18 1/2"	30 1/4"	3/4"	1
3	GPH-100-LF-3	SHORT RIB	3/4" PLY	18 1/2"	11 1/4"	3/4"	1
4	GPH-100-LF-4	EXTRA RIB	3/4" PLY	18 1/2"	33 1/4"	3/4"	1
5	GPH-100-LF-5	BACK WRAP	3/4" KERF CORE	30 1/4"	64 15/32"	3/4"	1
6	GPH-100-LF-6	BACK PROFILE	3/4" PLY	37 1/2"	41 1/2"	3/4"	3
7	GPH-100-LF-7	CLEATS	3/4" PLY	35 3/4"	39 3/4"	3/4"	3
8	GPH-100-LF-8	TOP PROFILE: BACK	3/4" PLY	35"	39"	3/4"	1
9	GPH-100-LF-9	TOP PROFILE: FRONT	3/4" PLY	22"	26"	3/4"	1
10	GPH-100-LF-10	LOWER PROFILE: BACK	3/4" PLY	32 3/4"	39 1/2"	3/4"	1
11	GPH-100-LF-11	LOWER PROFILE: FRONT	3/4" PLY	19 1/4"	26"	3/4"	1
12	GPH-100-LF-12	BACK TOE KICK	2 LAYERS 3/8" BENDY PLY	4"	58 9/16"	3/4"	1
13	GPH-100-LF-13	FRONT TOE KICK	2 LAYERS 3/8" BENDY PLY	4"	31 15/32"	3/4"	1
14	GPH-100-LF-14	SHORT STRINGER	3/4" PLY	3"	6 1/2"	3/4"	1

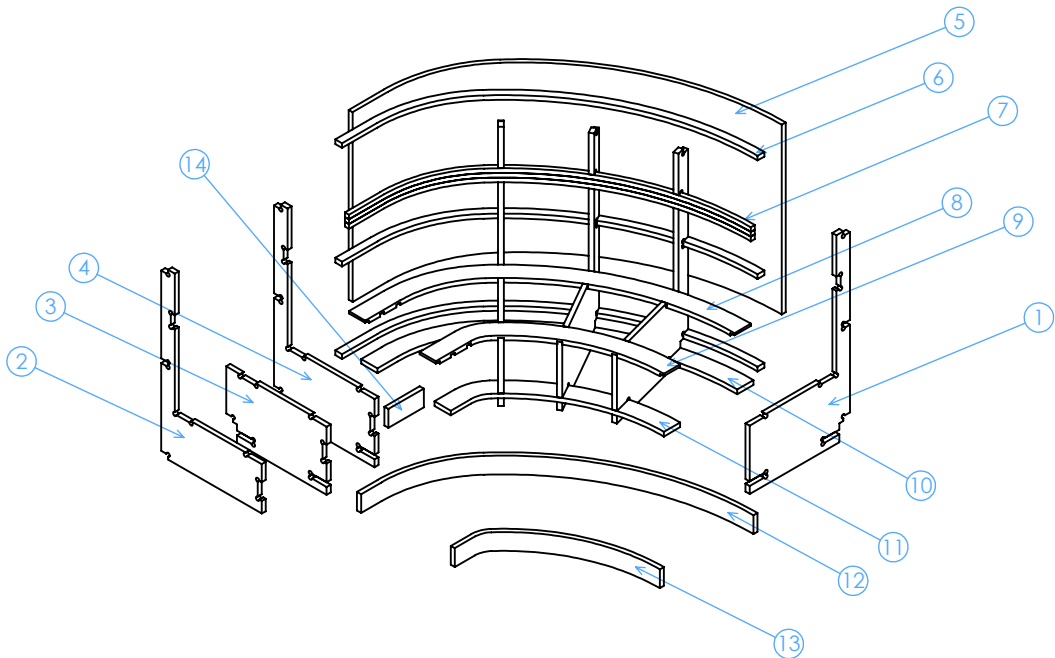


EXPLODED

QTY 2	BANQUETTE		UNLESS OTHERWISE SPECIFIED: DIMENSIONS ARE IN INCHES PROPRIETARY & CONFIDENTIAL THE INFORMATION CONTAINED IN THIS DRAWING IS THE SOLE PROPERTY OF GARRETT BROWN DESIGNS. ANY REPRODUCTION IN PART OR AS A WHOLE WITHOUT THE WRITTEN PERMISSION OF GARRETT BROWN IS PROHIBITED.	
	PAGE 6 OF 41	JOB # GPH-100		
	SCALE 1:20	REV. # 0 5/21/2024		
	F.V. Y/N	/ /		


GPH-100-LF-1
STANDARD RIB
3/4" PLY
QTY: 4

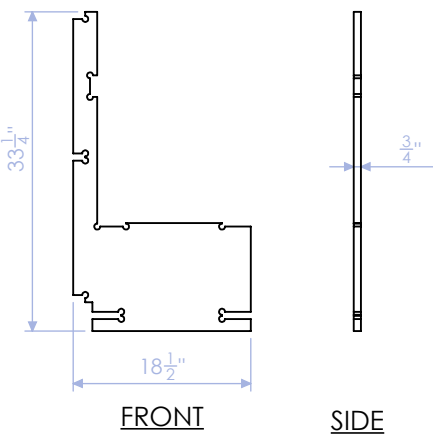


GPH-100-LF-2
END RIB
3/4" PLY
QTY: 1

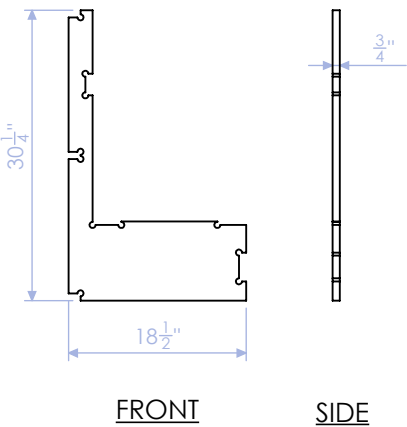


GPH-100-LF-3
SHORT RIB
3/4" PLY
QTY: 1

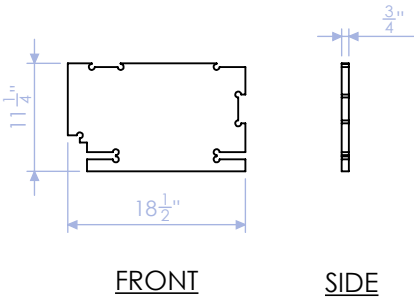


GPH-100-LF-4
EXTRA RIB
3/4" PLY
QTY: 1

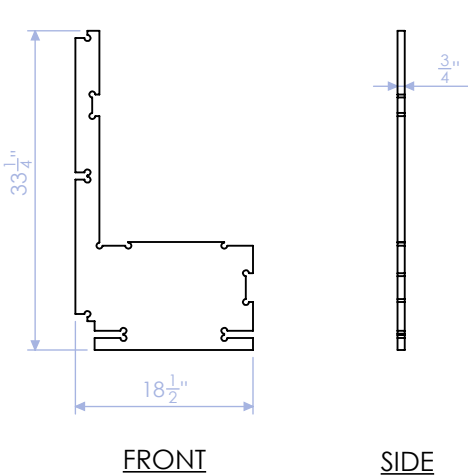


GPH-100-LF-5
BACK WRAP
3/4" KERF CORE
QTY: 1

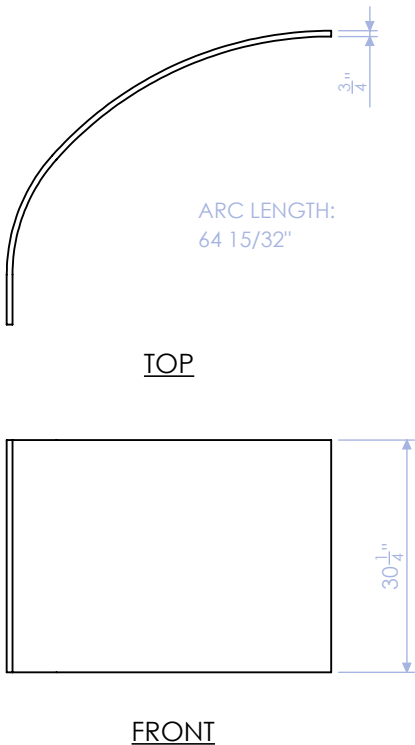

GPH-100-LF-6
BACK PROFILE
3/4" PLY
QTY: 3

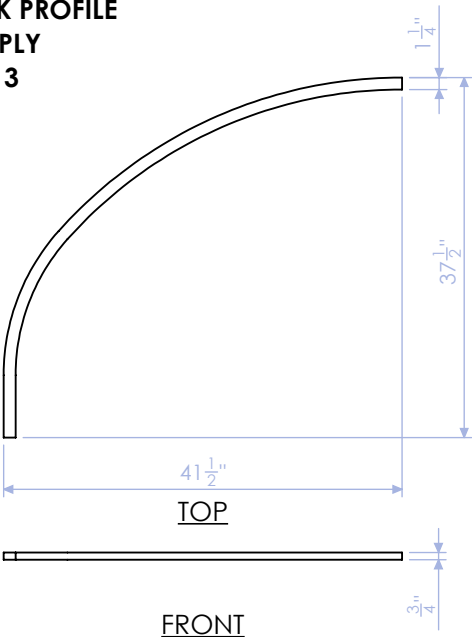


GPH-100-LF-12
BACK TOE KICK
2 LAYERS OF 3/8" BENDY PLY
QTY: 1

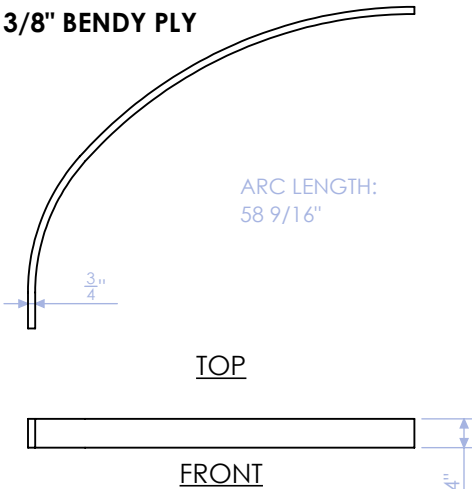


QTY 2	BANQUETTE		UNLESS OTHERWISE SPECIFIED: DIMENSIONS ARE IN INCHES
	JOB #	GPH-100	
PAGE 7 OF 41	ROUGH	/ /	PROPRIETARY & CONFIDENTIAL THE INFORMATION CONTAINED IN THIS DRAWING IS THE SOLE PROPERTY OF GARRETT BROWN DESIGNS. ANY REPRODUCTION IN PART OR AS A WHOLE WITHOUT THE WRITTEN PERMISSION OF GARRETT BROWN IS PROHIBITED.
SCALE 1:20	REV. # 0	5/21/2024	
	F.V. Y/N	/ /	GARRETT BROWN DESIGNS


GPH-100-LF-7
CLEATS
3/4" PLY
QTY: 3

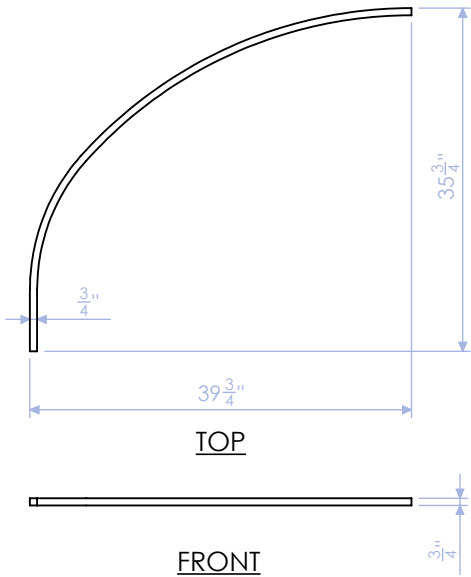


GPH-100-LF-8
TOP PROFILE: BACK
3/4" PLY
QTY: 1

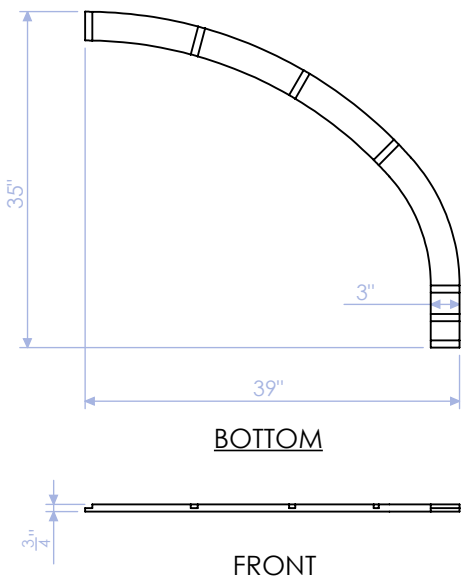


GPH-100-LF-9
TOP PROFILE: FRONT
3/4" PLY
QTY: 1

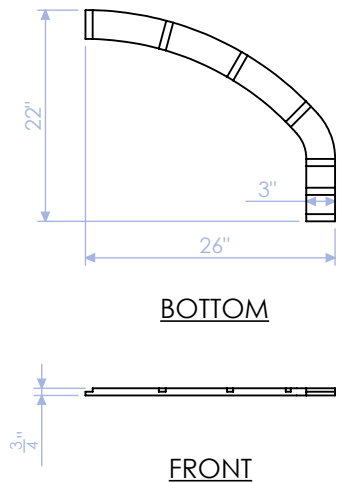


GPH-100-LF-10
LOWER PROFILE: BACK
3/4" PLY
QTY: 1

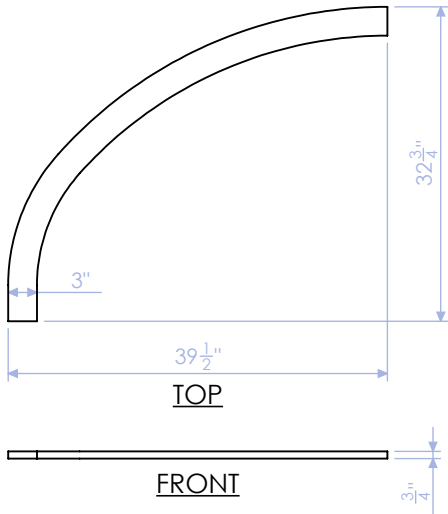


GPH-100-LF-11
LOWER PROFILE: FRONT
3/4" PLY
QTY: 1

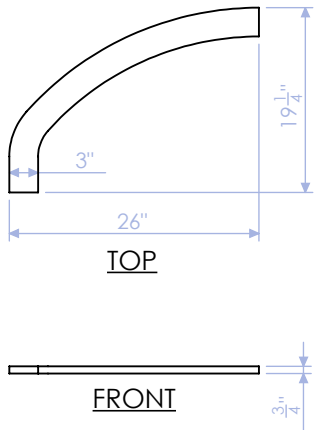

GPH-100-LF-13
FRONT TOE KICK
2 LAYERS OF 3/8" BENDY PLY
QTY: 1

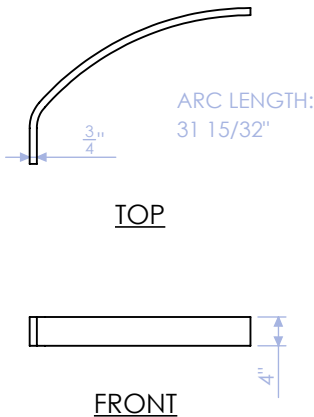


GPH-100-LF-14
SHORT STRINGER
3/4" PLY
QTY: 1

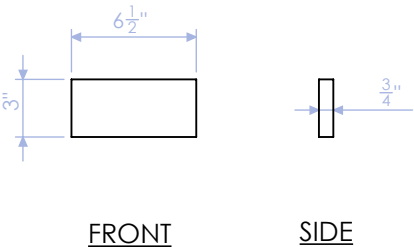


QTY 2	BANQUETTE		UNLESS OTHERWISE SPECIFIED: DIMENSIONS ARE IN INCHES
	JOB #	GPH-100	
PAGE 8 OF 41	ROUGH	/ /	PROPRIETARY & CONFIDENTIAL THE INFORMATION CONTAINED IN THIS DRAWING IS THE SOLE PROPERTY OF GARRETT BROWN DESIGNS. ANY REPRODUCTION IN PART OR AS A WHOLE WITHOUT THE WRITTEN PERMISSION OF GARRETT BROWN IS PROHIBITED.
SCALE 1:20	REV. # 0	5/21/2024	
	F.V. Y/N	/ /	GARRETT BROWN DESIGNS

FABRICATION NOTES

MAKE A FORM USING TWO CURVED PROFILES AND RIBS. THEN GLUE THE TWO LAYERS OF 3/8" BENDY PLY AND CLAMP TO THE FORM. THE TWO TOE KICKS WILL BE SCRIBED AND INSTALLED ON SITE.

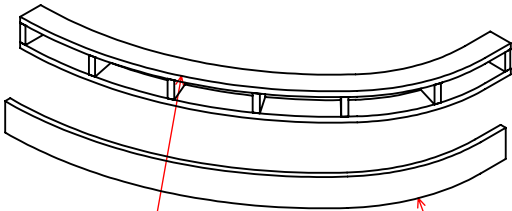


BACK TOE KICK

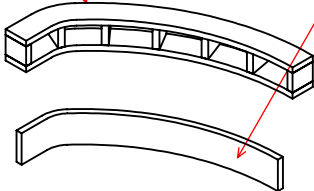

FRONT TOE KICK

POST LAM TOE KICKS WITH ASH VENEER.

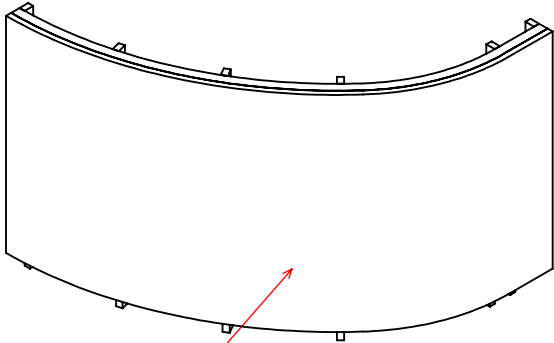





AFTER ASSEMBLY:
VENEER BACK WITH ASH VENEER.

ISOMETRIC: BACK

THE TOE KICKS WILL BE SCRIBED AND
INSTALLED ON SITE.

QTY 2	BANQUETTE		UNLESS OTHERWISE SPECIFIED: DIMENSIONS ARE IN INCHES PROPRIETARY & CONFIDENTIAL THE INFORMATION CONTAINED IN THIS DRAWING IS THE SOLE PROPERTY OF GARRETT BROWN DESIGNS. ANY REPRODUCTION IN PART OR AS A WHOLE WITHOUT THE WRITTEN PERMISSION OF GARRETT BROWN IS PROHIBITED. GARRETT BROWN DESIGNS
PAGE 9 OF 41	JOB #	GPH-100	
SCALE 1:20	REV. # 0	5/21/2024	
	F.V. Y/N	/ /	

GPH-100-RF

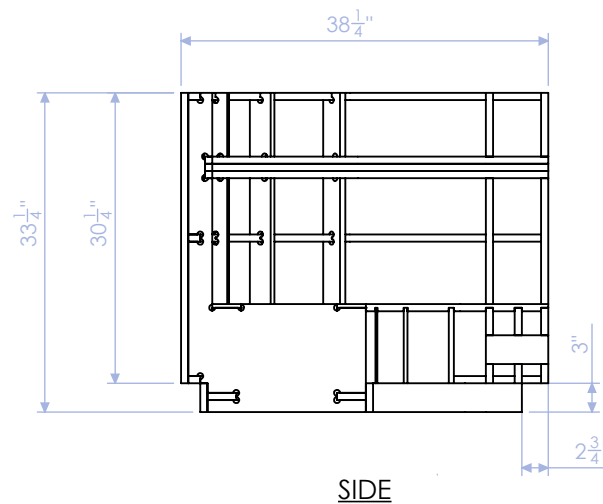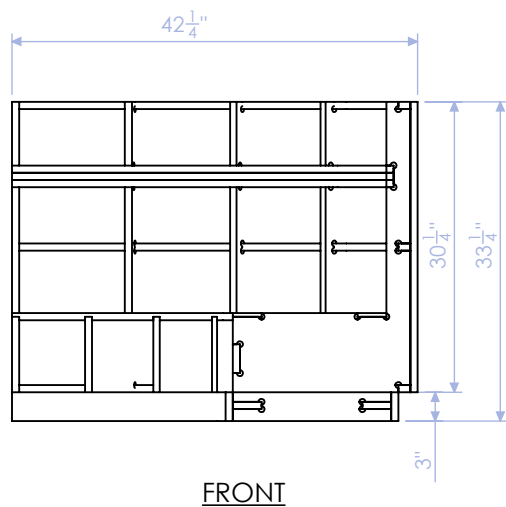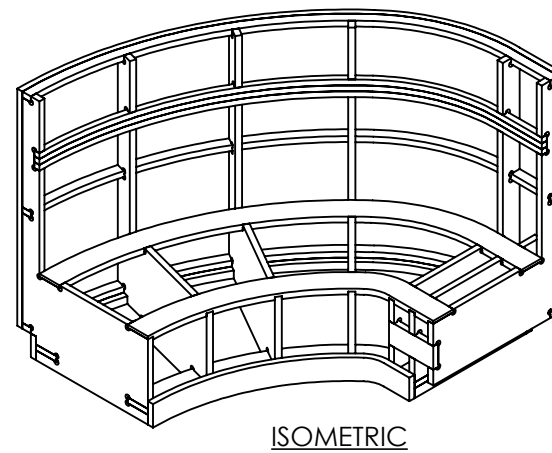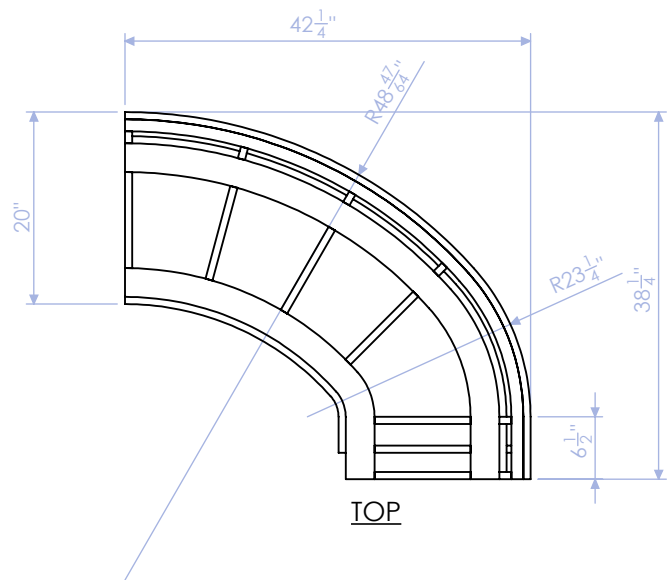


QTY 2	BANQUETTE		UNLESS OTHERWISE SPECIFIED: DIMENSIONS ARE IN INCHES PROPRIETARY & CONFIDENTIAL THE INFORMATION CONTAINED IN THIS DRAWING IS THE SOLE PROPERTY OF GARRETT BROWN DESIGNS. ANY REPRODUCTION IN PART OR AS A WHOLE WITHOUT THE WRITTEN PERMISSION OF GARRETT BROWN IS PROHIBITED.
	PAGE 10 OF 41	JOB #	GPH-100
	SCALE 1:20	REV. # 0	5/21/2024
		F.V. Y/N	/ /



PROJECT PART-LIST: GPH-100-RF

QTY: 2


ITEM	PART NUMBER	DESCRIPTION	MATERIAL	WIDTH	LENGTH	THICKNESS	QTY.
1	GPH-100-RF-1	STANDARD RIB	3/4" PLY	18 1/2"	33 1/4"	3/4"	4
2	GPH-100-RF-2	END RIB	3/4" PLY	18 1/2"	30 1/4"	3/4"	1
3	GPH-100-RF-3	SHORT RIB	3/4" PLY	18 1/2"	11 1/4"	3/4"	1
4	GPH-100-RF-4	EXTRA RIB	3/4" PLY	18 1/2"	33 1/4"	3/4"	1
5	GPH-100-RF-5	BACK WRAP	3/4" KERF CORE	30 1/4"	64 15/32"	3/4"	1
6	GPH-100-RF-6	BACK PROFILE	3/4" PLY	37 1/2"	41 1/2"	3/4"	3
7	GPH-100-RF-7	CLEATS	3/4" PLY	35 3/4"	39 3/4"	3/4"	3
8	GPH-100-RF-8	TOP PROFILE: BACK	3/4" PLY	35"	39"	3/4"	1
9	GPH-100-RF-9	TOP PROFILE: FRONT	3/4" PLY	22"	26"	3/4"	1
10	GPH-100-RF-10	LOWER PROFILE: BACK	3/4" PLY	32 3/4"	39 1/2"	3/4"	1
11	GPH-100-RF-11	LOWER PROFILE: FRONT	3/4" PLY	19 1/4"	26"	3/4"	1
12	GPH-100-RF-12	BACK TOE KICK	2 LAYERS 3/8" BENDY PLY	4"	58 9/16"	3/4"	1
13	GPH-100-RF-13	FRONT TOE KICK	2 LAYERS 3/8" BENDY PLY	4"	31 15/32"	3/4"	1
14	GPH-100-RF-14	SHORT STRINGER	3/4" PLY	3"	6 1/2"	3/4"	1

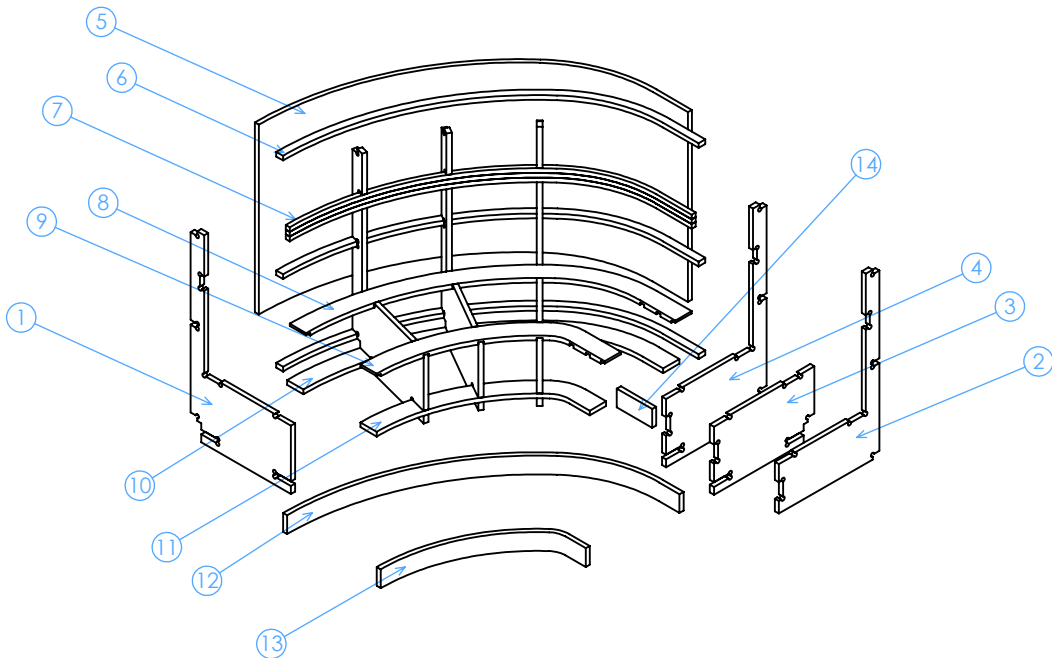


EXPLODED

QTY 2	BANQUETTE		UNLESS OTHERWISE SPECIFIED: DIMENSIONS ARE IN INCHES PROPRIETARY & CONFIDENTIAL THE INFORMATION CONTAINED IN THIS DRAWING IS THE SOLE PROPERTY OF GARRETT BROWN DESIGNS. ANY REPRODUCTION IN PART OR AS A WHOLE WITHOUT THE WRITTEN PERMISSION OF GARRETT BROWN IS PROHIBITED.	
	PAGE 11 OF 41	JOB # GPH-100		
	SCALE 1:20	REV. # 0 5/21/2024		
	F.V. Y/N	/ /		


GPH-100-RF-1
STANDARD RIB
3/4" PLY
QTY: 4

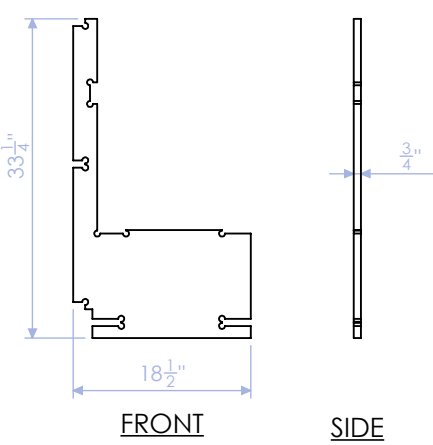


GPH-100-RF-2
END RIB
3/4" PLY
QTY: 1

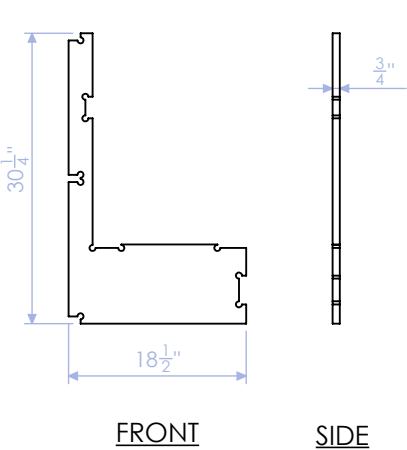


GPH-100-RF-3
SHORT RIB
3/4" PLY
QTY: 1

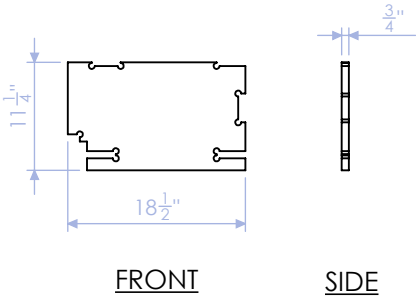


GPH-100-RF-4
EXTRA RIB
3/4" PLY
QTY: 1

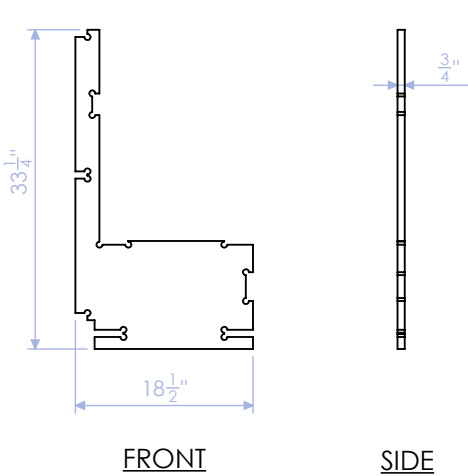


GPH-100-RF-5
BACK WRAP
3/4" KERF CORE
QTY: 1

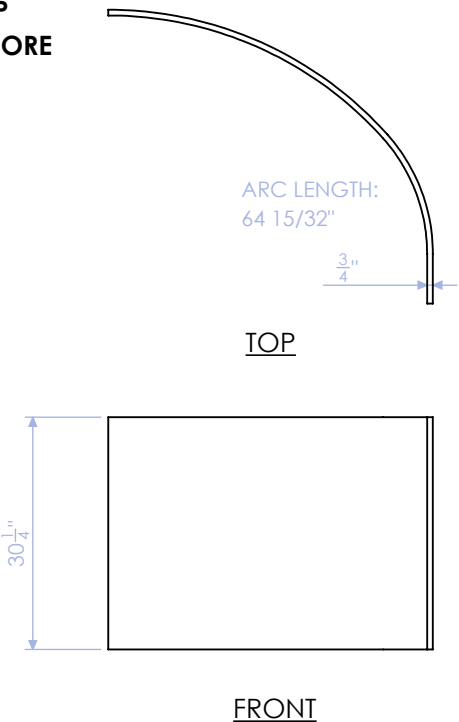

GPH-100-RF-6
BACK PROFILE
3/4" PLY
QTY: 3

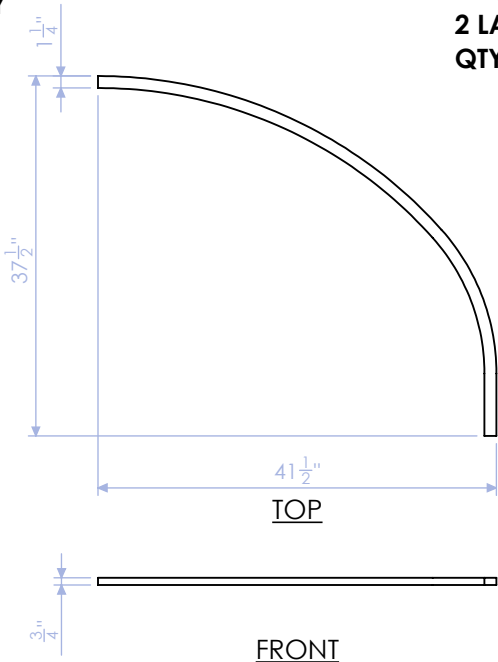


GPH-100-RF-12
BACK TOE KICK
2 LAYERS OF 3/8" BENDY PLY
QTY: 1

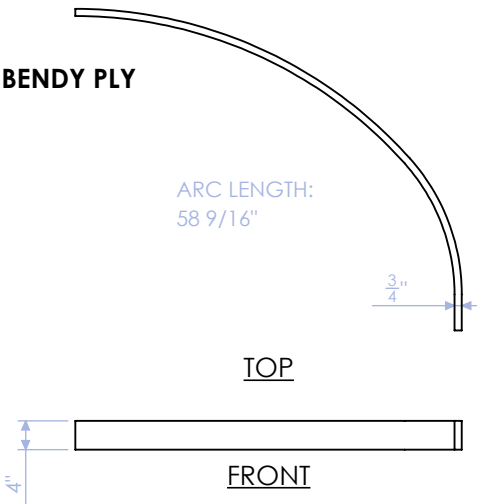


QTY 2	BANQUETTE		UNLESS OTHERWISE SPECIFIED: DIMENSIONS ARE IN INCHES
	JOB #	GPH-100	
PAGE 12 OF 41	ROUGH	/ /	PROPRIETARY & CONFIDENTIAL THE INFORMATION CONTAINED IN THIS DRAWING IS THE SOLE PROPERTY OF GARRETT BROWN DESIGNS. ANY REPRODUCTION IN PART OR AS A WHOLE WITHOUT THE WRITTEN PERMISSION OF GARRETT BROWN IS PROHIBITED.
SCALE 1:20	REV. # 0	5/21/2024	
	F.V. Y/N	/ /	GARRETT BROWN DESIGNS


GPH-100-RF-7
CLEATS
3/4" PLY
QTY: 3

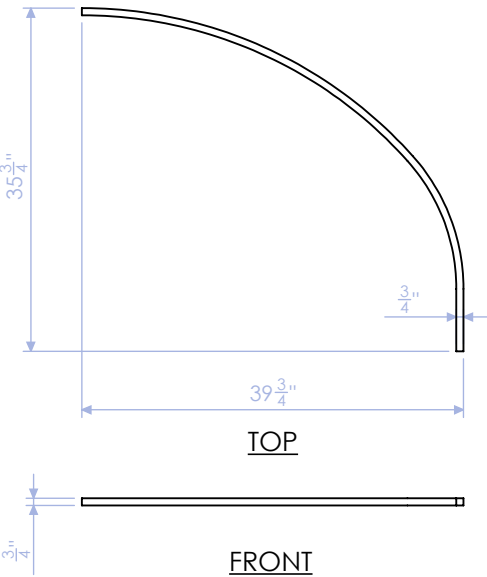


GPH-100-RF-8
TOP PROFILE: BACK
3/4" PLY
QTY: 1

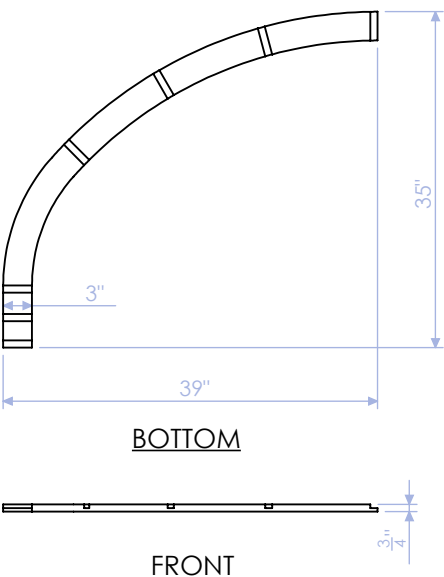


GPH-100-RF-9
TOP PROFILE: FRONT
3/4" PLY
QTY: 1

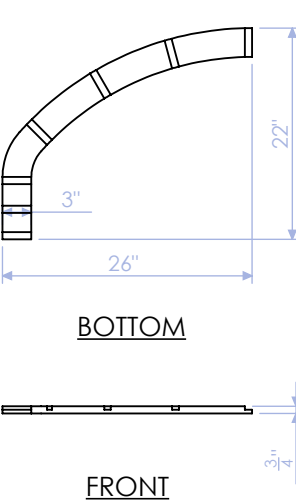


GPH-100-RF-10
LOWER PROFILE: BACK
3/4" PLY
QTY: 1

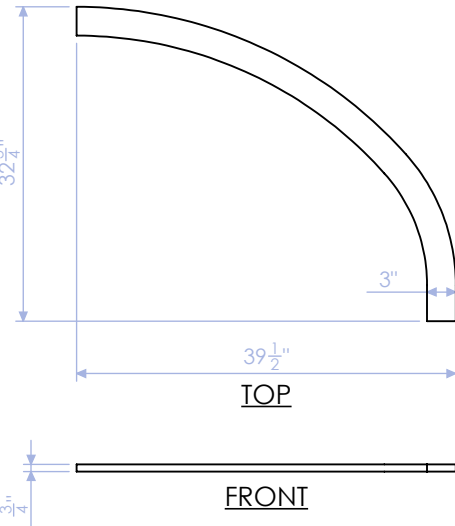


GPH-100-RF-11
LOWER PROFILE: FRONT
3/4" PLY
QTY: 1

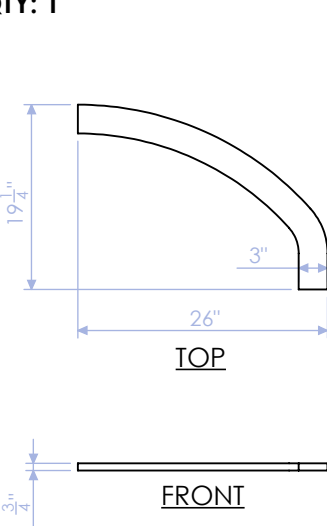

GPH-100-RF-13
FRONT TOE KICK
2 LAYERS OF 3/8" BENDY PLY
QTY: 1

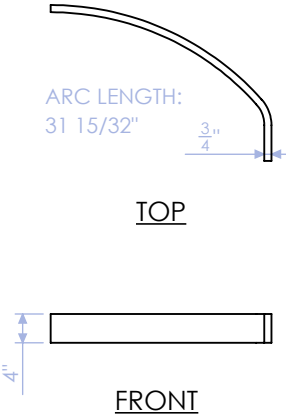


GPH-100-RF-14
SHORT STRINGER
3/4" PLY
QTY: 1

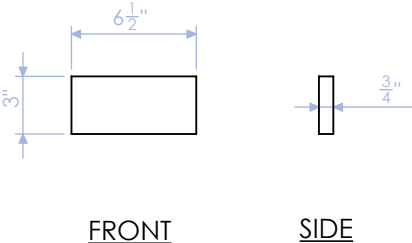


QTY 2	BANQUETTE		UNLESS OTHERWISE SPECIFIED: DIMENSIONS ARE IN INCHES
	JOB #	GPH-100	
PAGE 13 OF 41	ROUGH	/ /	PROPRIETARY & CONFIDENTIAL THE INFORMATION CONTAINED IN THIS DRAWING IS THE SOLE PROPERTY OF GARRETT BROWN DESIGNS. ANY REPRODUCTION IN PART OR AS A WHOLE WITHOUT THE WRITTEN PERMISSION OF GARRETT BROWN IS PROHIBITED.
SCALE 1:20	REV. # 0	5/21/2024	
	F.V. Y/N	/ /	GARRETT BROWN DESIGNS

FABRICATION NOTES

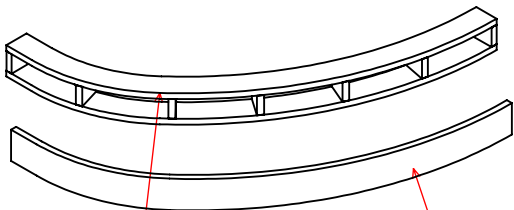

BACK TOE KICK


MAKE A FORM USING TWO CURVED PROFILES AND RIBS. THEN GLUE THE TWO LAYERS OF 3/8" BENDY PLY AND CLAMP TO THE FORM. THE TWO TOE KICKS WILL BE SCRIBED AND INSTALLED ON SITE.

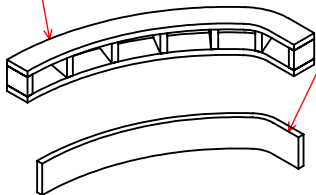

FRONT TOE KICK

THE TOE KICKS WILL BE SCRIBED AND INSTALLED ON SITE.

POST LAM TOE KICKS WITH ASH VENEER.

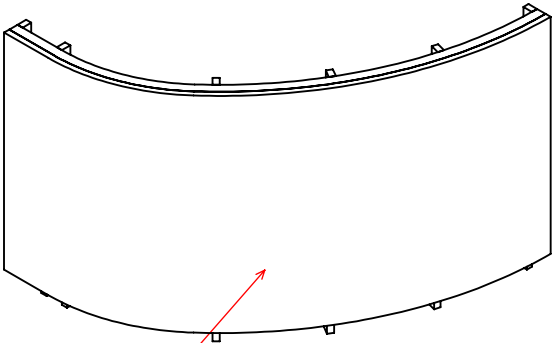


AFTER ASSEMBLY: VENEER BACK WITH ASH VENEER.


ISOMETRIC: BACK

QTY 2	BANQUETTE		UNLESS OTHERWISE SPECIFIED: DIMENSIONS ARE IN INCHES
PAGE 14 OF 41	JOB # ROUGH	GPH-100 / /	PROPRIETARY & CONFIDENTIAL THE INFORMATION CONTAINED IN THIS DRAWING IS THE SOLE PROPERTY OF GARRETT BROWN DESIGNS. ANY REPRODUCTION IN PART OR AS A WHOLE WITHOUT THE WRITTEN PERMISSION OF GARRETT BROWN IS PROHIBITED. GARRETT BROWN DESIGNS
SCALE 1:20	REV. # 0	5/21/2024	
	F.V. Y/N	/ /	



GPH-100-LSF

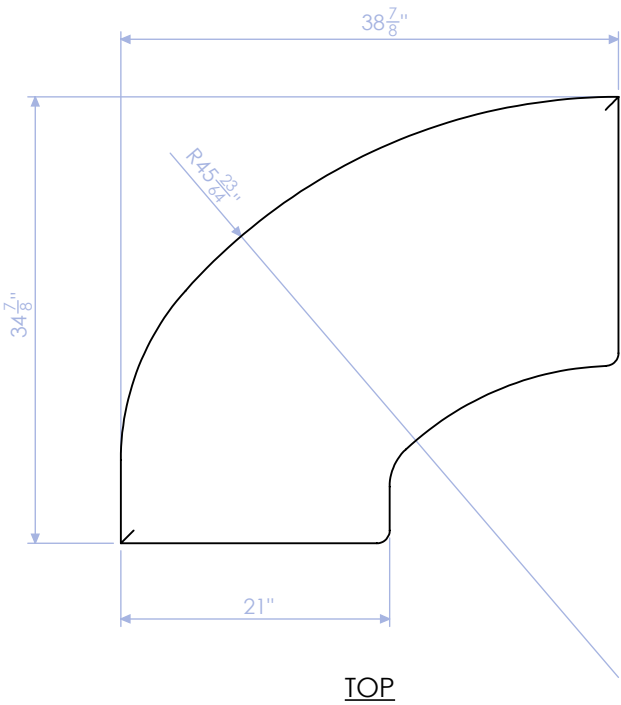

UPHOLSTERY TO WRAP BOTH
FOAM AND SUBSTRATE.

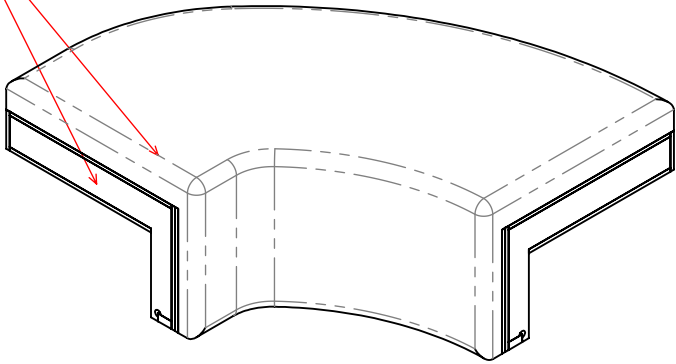

ISOMETRIC

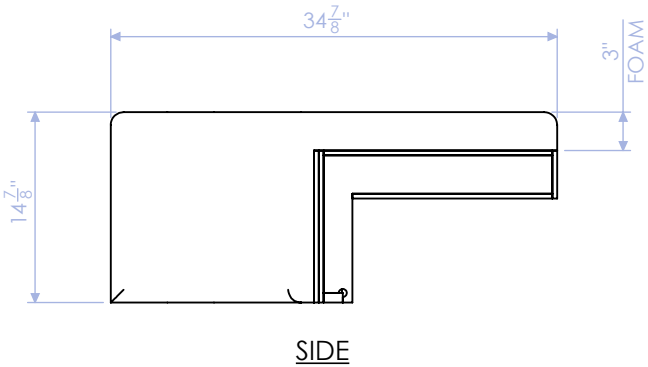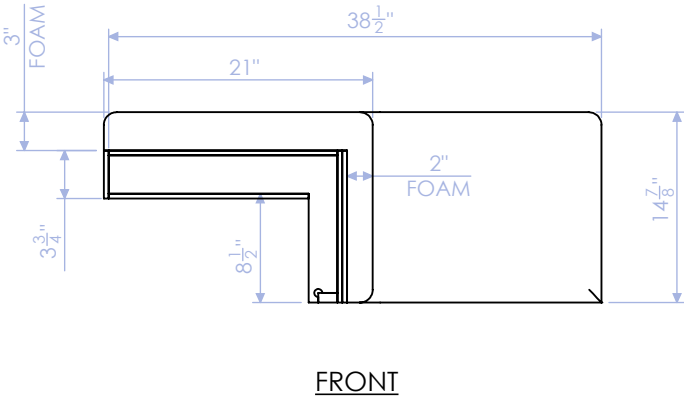


QTY 2	BANQUETTE		UNLESS OTHERWISE SPECIFIED: DIMENSIONS ARE IN INCHES PROPRIETARY & CONFIDENTIAL THE INFORMATION CONTAINED IN THIS DRAWING IS THE SOLE PROPERTY OF GARRETT BROWN DESIGNS. ANY REPRODUCTION IN PART OR AS A WHOLE WITHOUT THE WRITTEN PERMISSION OF GARRETT BROWN IS PROHIBITED.
	PAGE 15 OF 41	JOB #	GPH-100
	SCALE 1:20	REV. # 0	5/21/2024
		F.V. Y/N	/ /


PROJECT PART-LIST: GPH-100-LSF

QTY: 2

ITEM	PART NUMBER	DESCRIPTION	MATERIAL	WIDTH	LENGTH	THICKNESS	QTY.
1	GPH-100-LSF-1	TOP PROFILE	3/4" PLY	34 7/8"	38 7/8"	3/4"	1
2	GPH-100-LSF-2	BOTTOM PROFILE	3/4" PLY	34 7/8"	38 7/8"	3/4"	1
3	GPH-100-LSF-3	RIB	3/4" PLY	11 1/2"	19"	3/4"	6
4	GPH-100-LSF-4	BOTTOM STRINGER	3/4" PLY	17 3/8"	21 3/8"	3/4"	1
5	GPH-100-LSF-5	FRONT BENDY: INSIDE	3/8" BENDY PLY	11 7/8"	30 1/2"	3/8"	1
6	GPH-100-LSF-6	FRONT BENDY: OUTSIDE	3/8" BENDY PLY	11 7/8"	29 29/32"	3/8"	1
7	GPH-100-LSF-7	BACK BENDY	3/8" BENDY PLY	3 3/4"	59 5/32"	3/8"	1
8	GPH-100-LSF-8	FOAM: BY OTHERS	3" FOAM	-	-	-	-

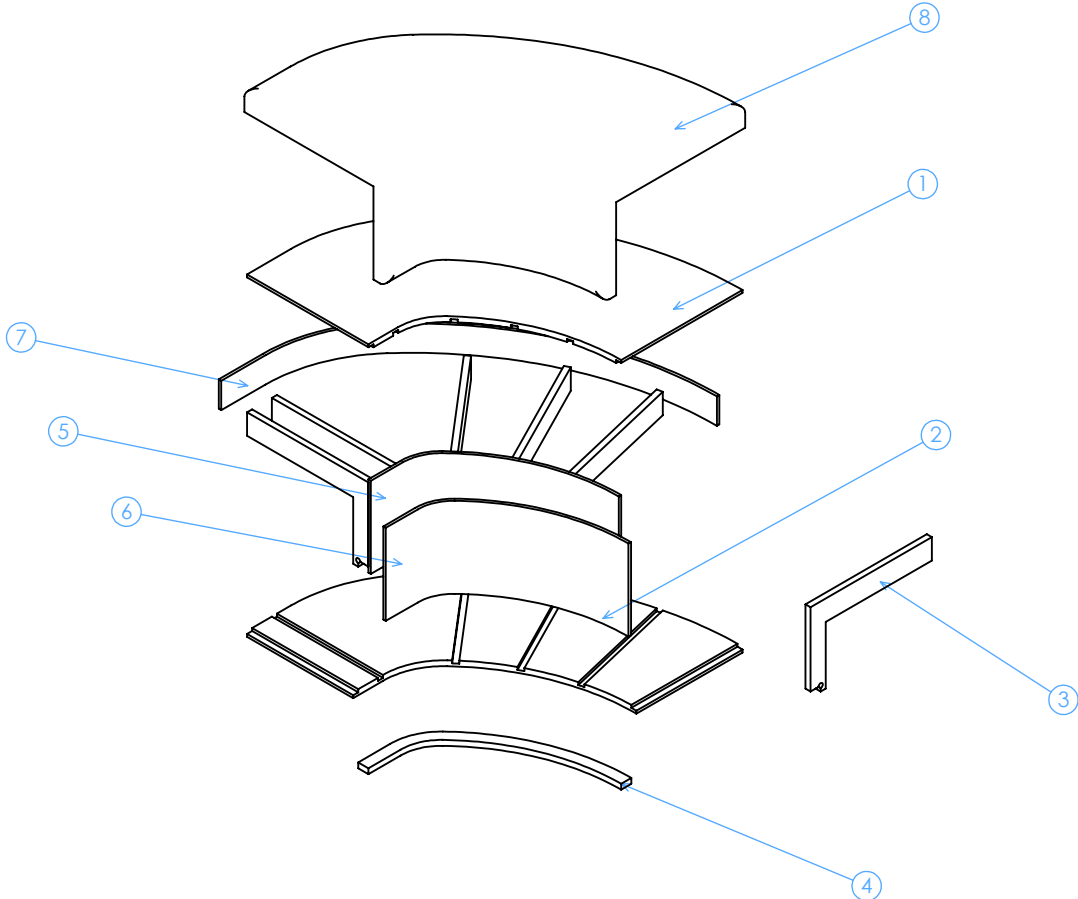


FABRIC PATTERN TO RUN VERTICALLY

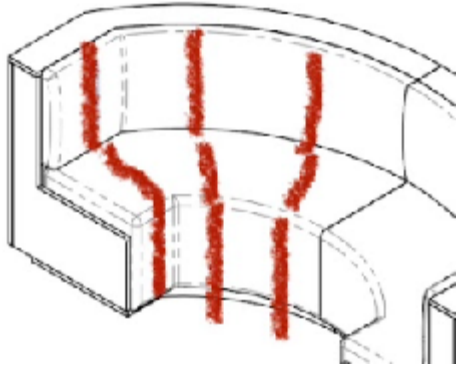


EXPLODED

QTY 2	BANQUETTE		UNLESS OTHERWISE SPECIFIED: DIMENSIONS ARE IN INCHES
PAGE 16 OF 41	JOB # ROUGH	GPH-100 / /	PROPRIETARY & CONFIDENTIAL THE INFORMATION CONTAINED IN THIS DRAWING IS THE SOLE PROPERTY OF GARRETT BROWN DESIGNS. ANY REPRODUCTION IN PART OR AS A WHOLE WITHOUT THE WRITTEN PERMISSION OF GARRETT BROWN IS PROHIBITED. GARRETT BROWN DESIGNS
SCALE 1:20	REV. # 0	5/21/2024	
	F.V. Y/N	/ /	


GPH-100-LSF-1
TOP PROFILE
3/4" PLY
QTY: 1

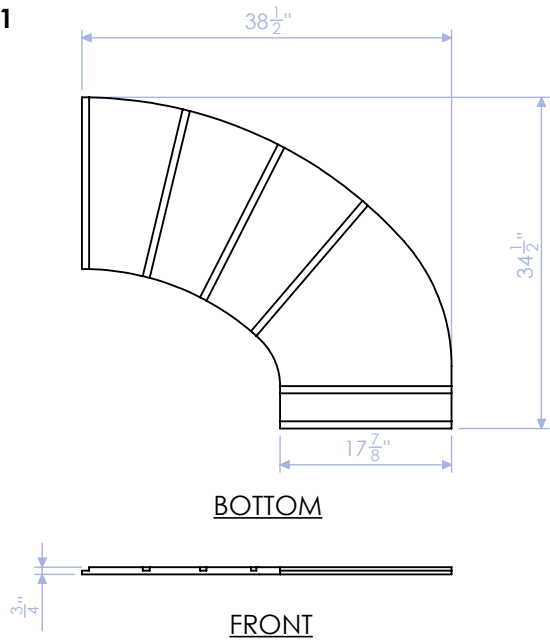


GPH-100-LSF-2
BOTTOM PROFILE
3/4" PLY
QTY: 1

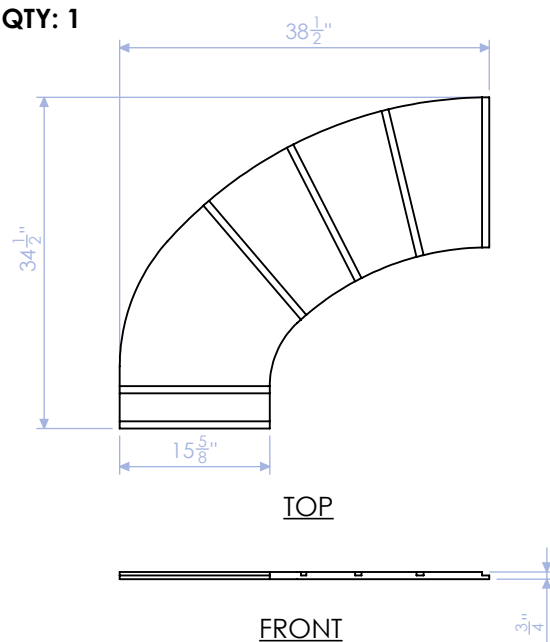

GPH-100-LSF-3
RIB
3/4" PLY
QTY: 6


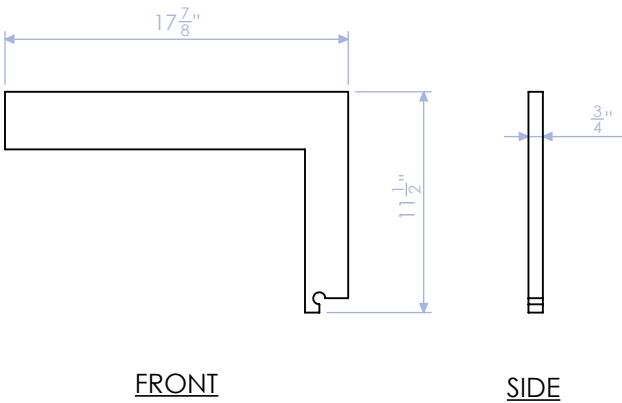


GPH-100-LSF-4
BOTTOM STRINGER
3/4" PLY
QTY: 1


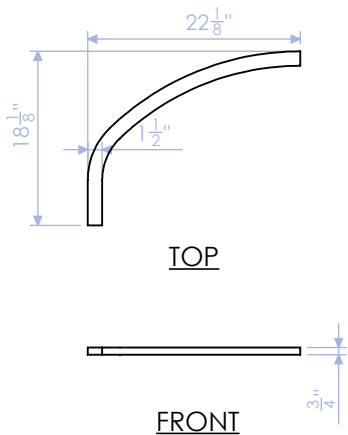


QTY 2	BANQUETTE		UNLESS OTHERWISE SPECIFIED: DIMENSIONS ARE IN INCHES
	JOB #	GPH-100	
PAGE 17 OF 41	ROUGH	/ /	PROPRIETARY & CONFIDENTIAL THE INFORMATION CONTAINED IN THIS DRAWING IS THE SOLE PROPERTY OF GARRETT BROWN DESIGNS. ANY REPRODUCTION IN PART OR AS A WHOLE WITHOUT THE WRITTEN PERMISSION OF GARRETT BROWN IS PROHIBITED.
SCALE 1:20	REV. # 0	5/21/2024	
	F.V. Y/N	/ /	GARRETT BROWN DESIGNS



GPH-100-LSF-5
FRONT BENDY: INSIDE
3/8" BENDY PLY
QTY: 1

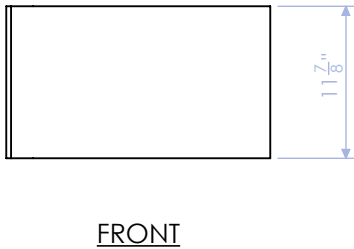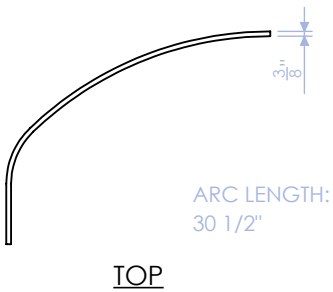

GPH-100-LSF-6
FRONT BENDY: OUTSIDE
3/8" BENDY PLY
QTY: 1

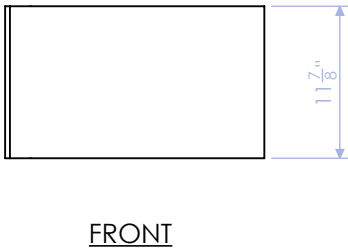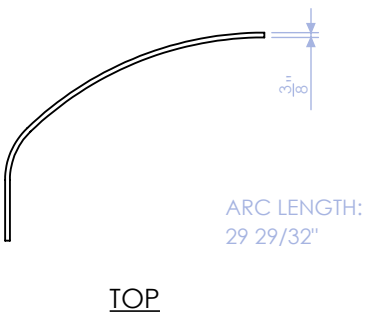


GPH-100-LSF-7
BACK BENDY
3/8" BENDY PLY
QTY: 1


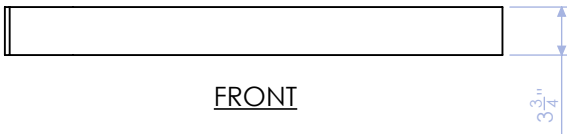
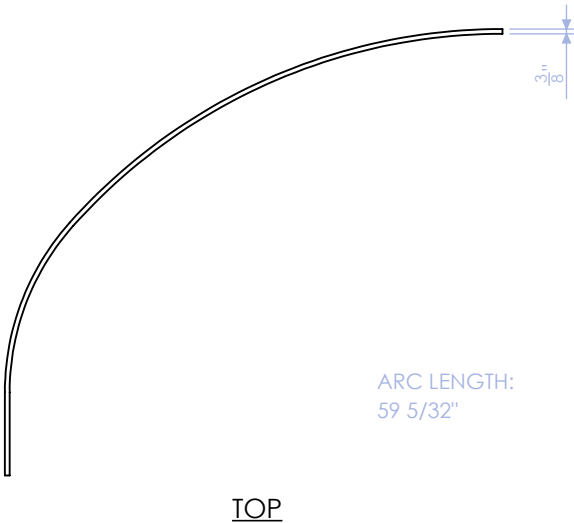


QTY 2	BANQUETTE		UNLESS OTHERWISE SPECIFIED: DIMENSIONS ARE IN INCHES
	JOB #	GPH-100	
PAGE 18 OF 41	ROUGH	/ /	PROPRIETARY & CONFIDENTIAL THE INFORMATION CONTAINED IN THIS DRAWING IS THE SOLE PROPERTY OF GARRETT BROWN DESIGNS. ANY REPRODUCTION IN PART OR AS A WHOLE WITHOUT THE WRITTEN PERMISSION OF GARRETT BROWN IS PROHIBITED.
SCALE 1:20	REV. # 0	5/21/2024	
	F.V. Y/N	/ /	GARRETT BROWN DESIGNS

GPH-100-LSF

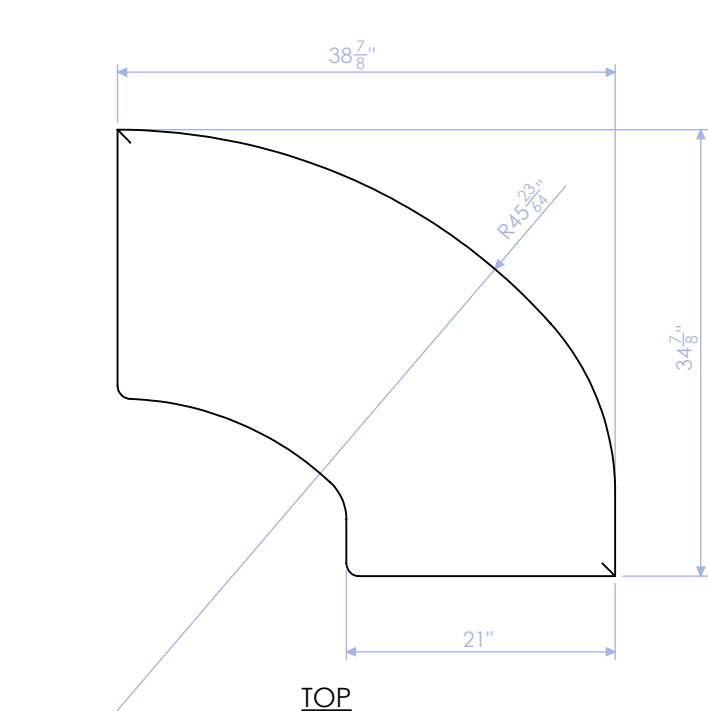

UPHOLSTERY TO WRAP BOTH
FOAM AND SUBSTRATE.

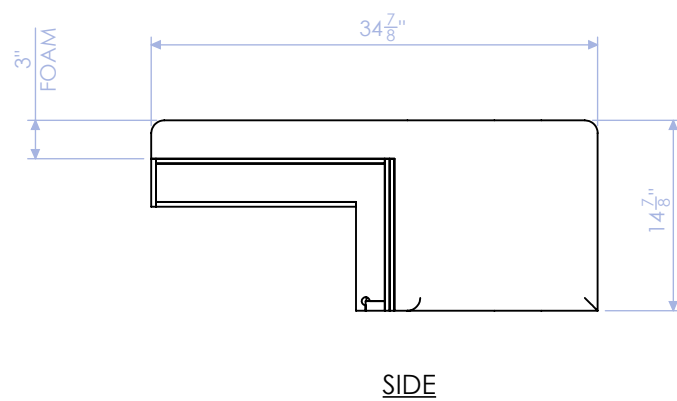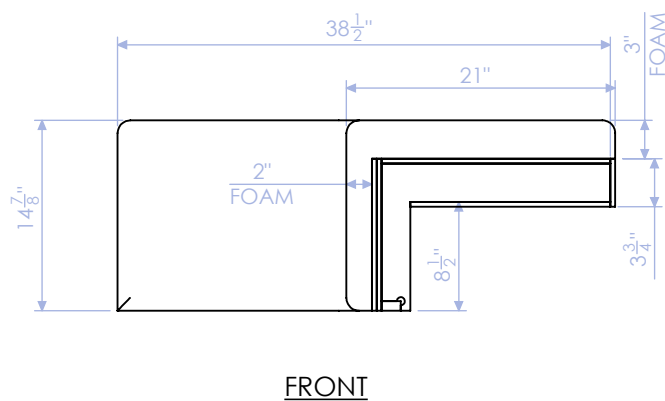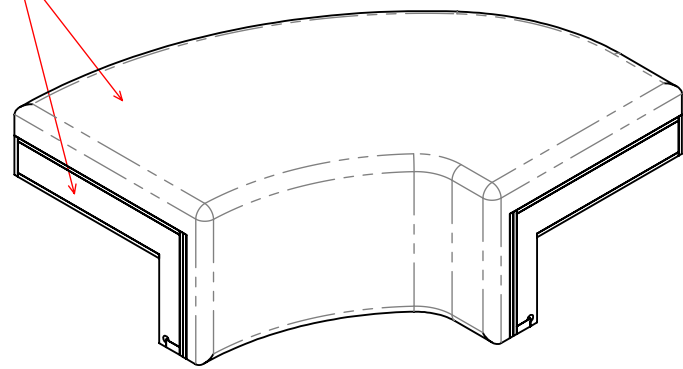


QTY 2	BANQUETTE		UNLESS OTHERWISE SPECIFIED: DIMENSIONS ARE IN INCHES PROPRIETARY & CONFIDENTIAL THE INFORMATION CONTAINED IN THIS DRAWING IS THE SOLE PROPERTY OF GARRETT BROWN DESIGNS. ANY REPRODUCTION IN PART OR AS A WHOLE WITHOUT THE WRITTEN PERMISSION OF GARRETT BROWN IS PROHIBITED.
	PAGE 19 OF 41	JOB # ROUGH	GPH-100 / /
	SCALE 1:20	REV. # 0	5/21/2024
		F.V. Y/N	/ /




PROJECT PART-LIST: GPH-100-RSF

QTY: 2

ITEM	PART NUMBER	DESCRIPTION	MATERIAL	WIDTH	LENGTH	THICKNESS	QTY.
1	GPH-100-RSF-1	TOP PROFILE	3/4" PLY	34 7/8"	38 7/8"	3/4"	1
2	GPH-100-RSF-2	BOTTOM PROFILE	3/4" PLY	34 7/8"	38 7/8"	3/4"	1
3	GPH-100-RSF-3	RIB	3/4" PLY	11 1/2"	19"	3/4"	6
4	GPH-100-RSF-4	BOTTOM STRINGER	3/4" PLY	17 3/8"	21 3/8"	3/4"	1
5	GPH-100-RSF-5	FRONT BENDY: INSIDE	3/8" BENDY PLY	11 7/8"	30 1/2"	3/8"	1
6	GPH-100-RSF-6	FRONT BENDY: OUTSIDE	3/8" BENDY PLY	11 7/8"	29 29/32"	3/8"	1
7	GPH-100-RSF-7	BACK BENDY	3/8" BENDY PLY	3 3/4"	59 5/32"	3/8"	1
8	GPH-100-RSF-8	FOAM: BY OTHERS	3" FOAM	-	-	-	-

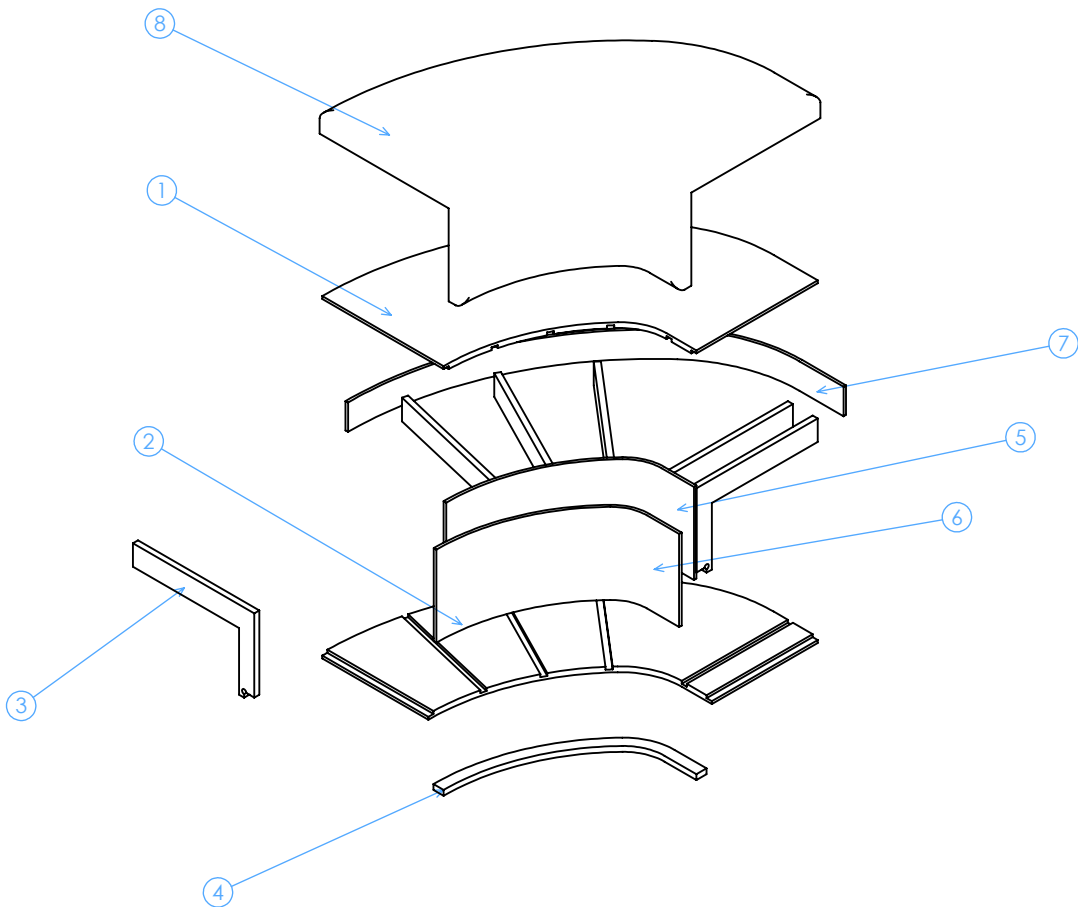


FABRIC PATTERN TO RUN VERTICALLY

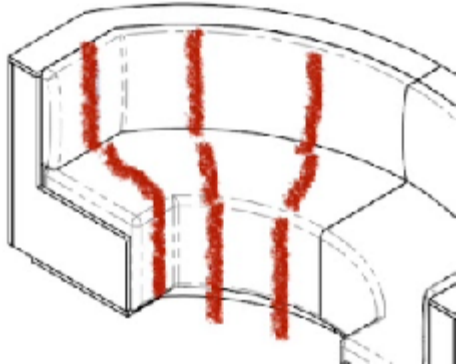


EXPLODED

QTY 2	BANQUETTE		UNLESS OTHERWISE SPECIFIED: DIMENSIONS ARE IN INCHES PROPRIETARY & CONFIDENTIAL: THE INFORMATION CONTAINED IN THIS DRAWING IS THE SOLE PROPERTY OF GARRETT BROWN DESIGNS. ANY REPRODUCTION IN PART OR AS A WHOLE WITHOUT THE WRITTEN PERMISSION OF GARRETT BROWN IS PROHIBITED. 
PAGE 20 OF 41	JOB #	GPH-100	
SCALE 1:20	REV. # 0	5/21/2024	
	F.V. Y/N	/ /	


GPH-100-RSF-1
TOP PROFILE
3/4" PLY
QTY: 1

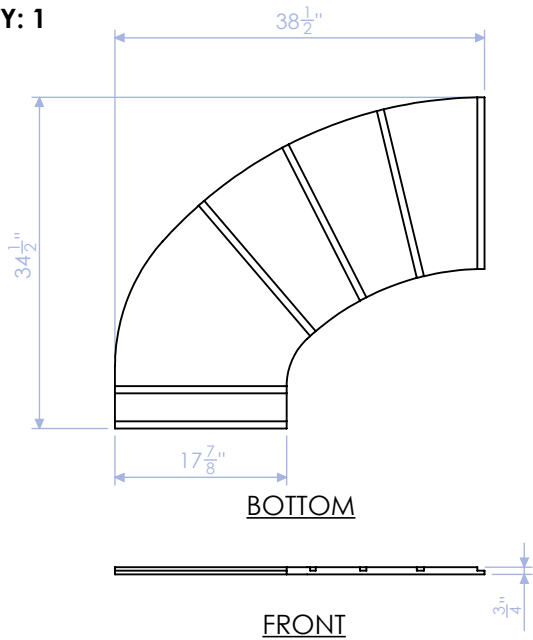


GPH-100-RSF-2
BOTTOM PROFILE
3/4" PLY
QTY: 1

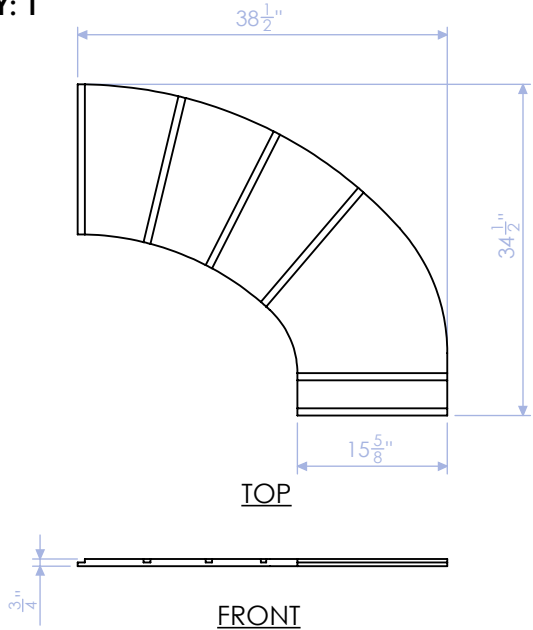

GPH-100-RSF-3
RIB
3/4" PLY
QTY: 6


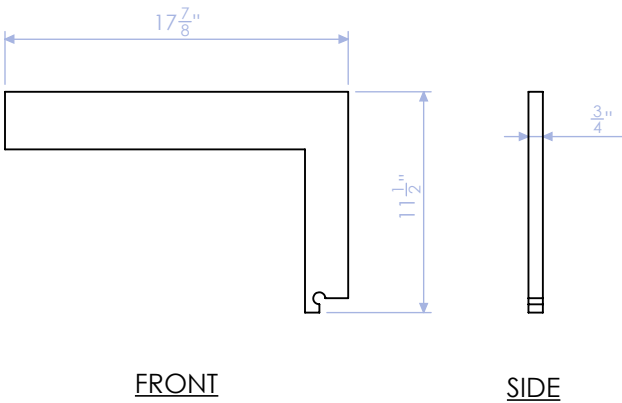


GPH-100-RSF-4
BOTTOM STRINGER
3/4" PLY
QTY: 1


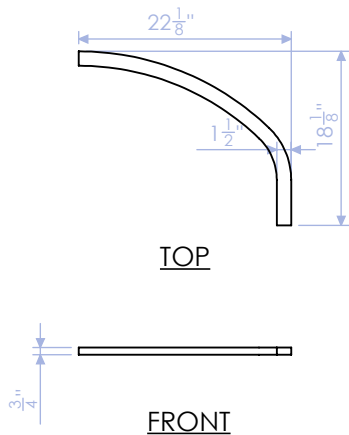


QTY 2	BANQUETTE		UNLESS OTHERWISE SPECIFIED: DIMENSIONS ARE IN INCHES
	JOB #	GPH-100	
PAGE 21 OF 41	ROUGH	/ /	PROPRIETARY & CONFIDENTIAL THE INFORMATION CONTAINED IN THIS DRAWING IS THE SOLE PROPERTY OF GARRETT BROWN DESIGNS. ANY REPRODUCTION IN PART OR AS A WHOLE WITHOUT THE WRITTEN PERMISSION OF GARRETT BROWN IS PROHIBITED.
SCALE 1:20	REV. # 0	5/21/2024	
	F.V. Y/N	/ /	GARRETT BROWN DESIGNS


GPH-100-RSF-5
FRONT BENDY: INSIDE
3/8" BENDY PLY
QTY: 1

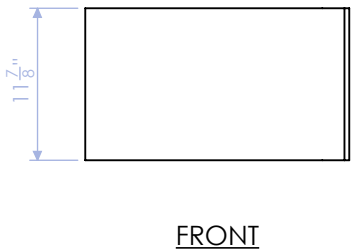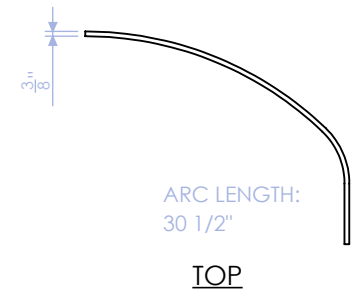

GPH-100-RSF-6
FRONT BENDY: OUTSIDE
3/8" BENDY PLY
QTY: 1

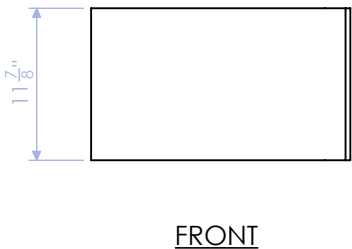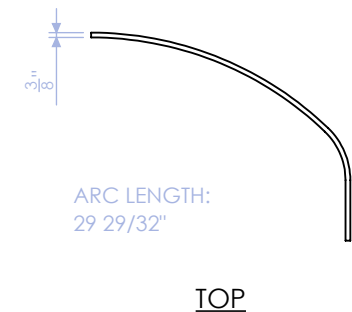


GPH-100-RSF-7
BACK BENDY
3/8" BENDY PLY
QTY: 1

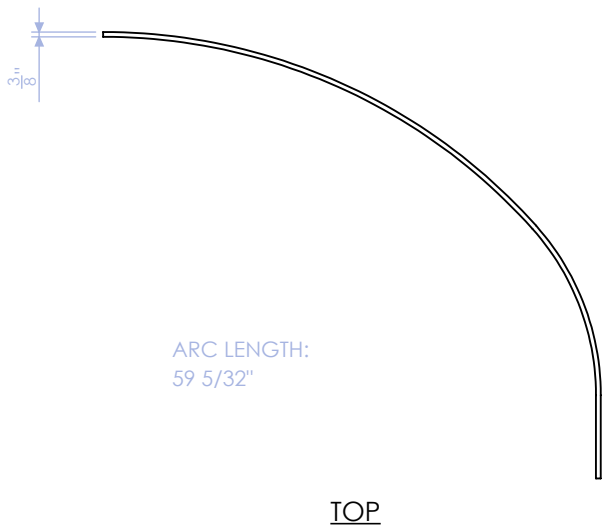


QTY 2	BANQUETTE		UNLESS OTHERWISE SPECIFIED: DIMENSIONS ARE IN INCHES
	JOB #	GPH-100	PROPRIETARY & CONFIDENTIAL THE INFORMATION CONTAINED IN THIS DRAWING IS THE SOLE PROPERTY OF GARRETT BROWN DESIGNS. ANY REPRODUCTION IN PART OR AS A WHOLE WITHOUT THE WRITTEN PERMISSION OF GARRETT BROWN IS PROHIBITED.
PAGE 22 OF 41	ROUGH	/ /	
SCALE 1:20	REV. # 0	5/21/2024	
	F.V. Y/N	/ /	


GPH-100-LSB

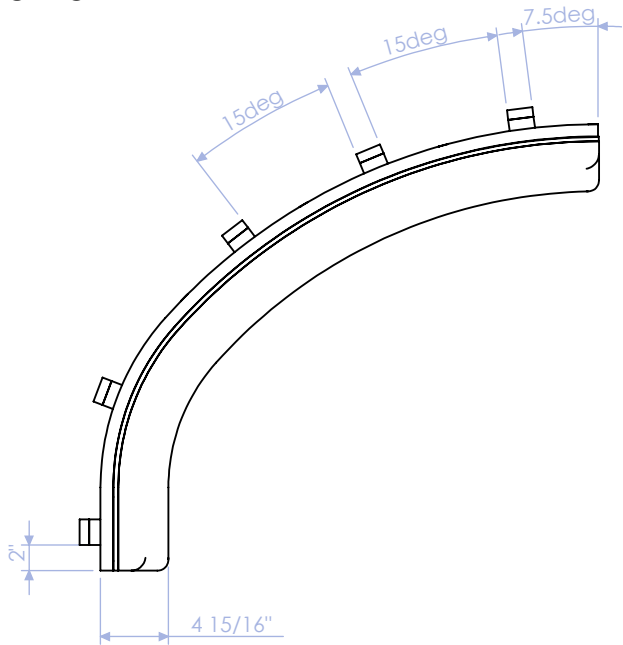


UPHOLSTERY TO WRAP BOTH
FOAM AND SUBSTRATE.

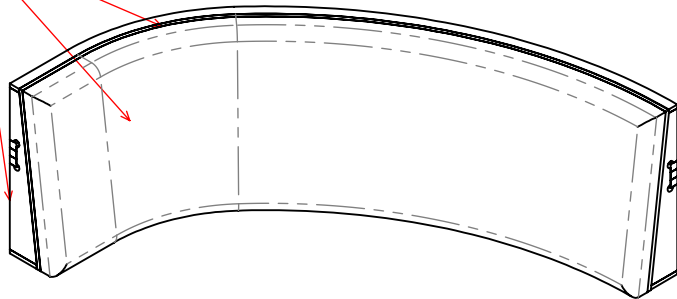

ISOMETRIC

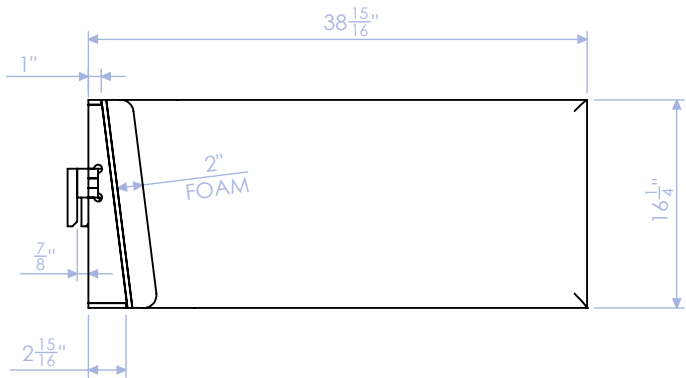

FRONT

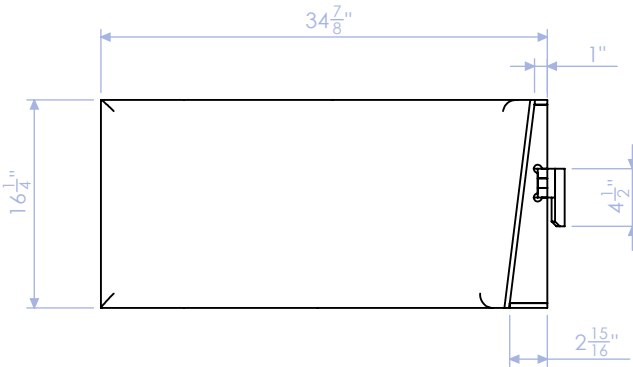

SIDE


TOP

QTY 2	BANQUETTE		UNLESS OTHERWISE SPECIFIED: DIMENSIONS ARE IN INCHES PROPRIETARY & CONFIDENTIAL THE INFORMATION CONTAINED IN THIS DRAWING IS THE SOLE PROPERTY OF GARRETT BROWN DESIGNS. ANY REPRODUCTION IN PART OR AS A WHOLE WITHOUT THE WRITTEN PERMISSION OF GARRETT BROWN IS PROHIBITED.
	JOB #	GPH-100	
	ROUGH	/ /	
	REV. # 0	5/21/2024	
PAGE 23 OF 41	F.V. Y/N	/ /	
SCALE 1:20			


PROJECT PART-LIST: GPH-100-LSB

QTY: 2

ITEM	PART NUMBER	DESCRIPTION	MATERIAL	WIDTH	LENGTH	THICKNESS	QTY.
1	GPH-100-LSB-1	TOP PROFILE	3/4" PLY	34 7/8"	38 7/8"	3/4"	1
2	GPH-100-LSB-2	BOTTOM PROFILE	3/4" PLY	34 7/8"	38 7/8"	3/4"	1
3	GPH-100-LSB-3	RIB	3/4" PLY	3"	15 1/2"	3/4"	6
4	GPH-100-LSB-4	CLEAT PROFILE	3/4" PLY	34 7/8"	38 7/8"	3/4"	3
5	GPH-100-LSB-5	CLEAT HOOK	3/4" PLY	2"	4 1/2"	3/4"	5
6	GPH-100-LSB-6	CLEAT SPACER	7/8" SCRAP	2"	2 1/4"	7/8"	5
7	GPH-100-LSB-7	BENDY PLY	3/8" BENDY PLY	16 3/8"	57 21/32"	3/8"	1
8	GPH-100-LSB-8	FOAM: BY OTHERS	2" FOAM	-	-	-	-

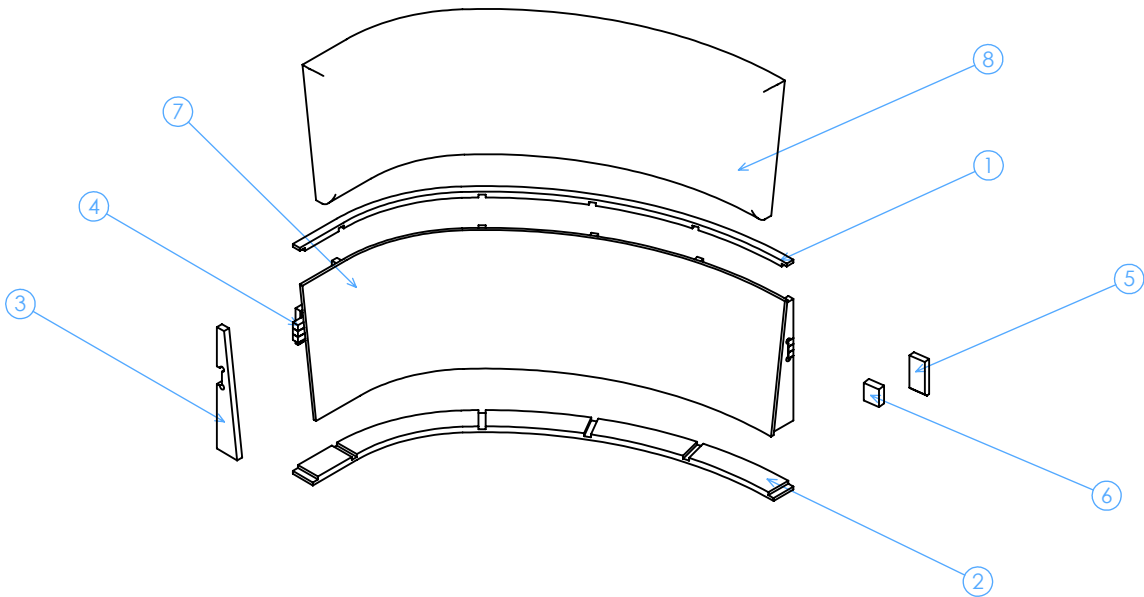


FABRIC PATTERN TO RUN VERTICALLY

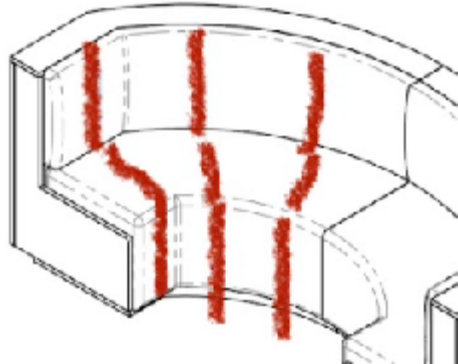


EXPLODED

QTY 2	BANQUETTE		UNLESS OTHERWISE SPECIFIED: DIMENSIONS ARE IN INCHES PROPRIETARY & CONFIDENTIAL THE INFORMATION CONTAINED IN THIS DRAWING IS THE SOLE PROPERTY OF GARRETT BROWN DESIGNS. ANY REPRODUCTION IN PART OR AS A WHOLE WITHOUT THE WRITTEN PERMISSION OF GARRETT BROWN IS PROHIBITED.
	PAGE 24 OF 41	JOB # ROUGH	GPH-100 / /
	SCALE 1:20	REV. # 0	5/21/2024
		F.V. Y/N	/ /


GPH-100-LSB-1
TOP PROFILE
3/4" PLY
QTY: 1

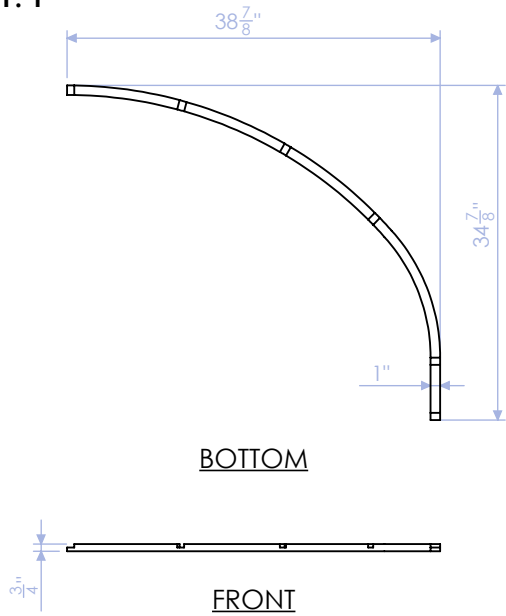


GPH-100-LSB-2
BOTTOM PROFILE
3/4" PLY
QTY: 1

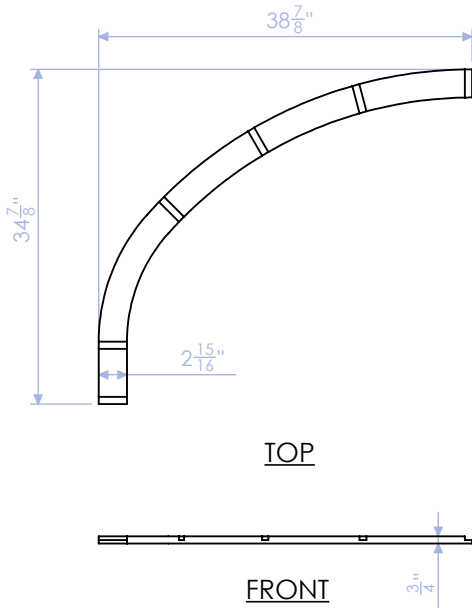


GPH-100-LSB-3
RIB
3/4" PLY
QTY: 6

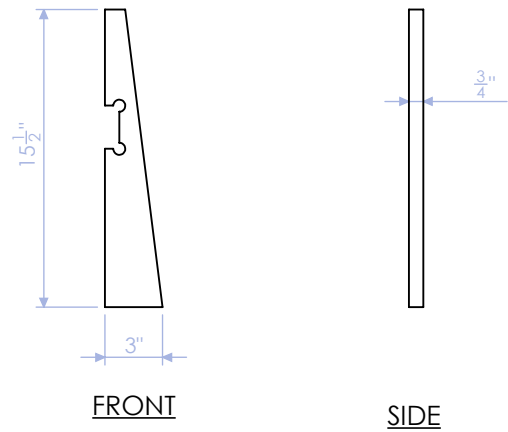


GPH-100-LSB-4
CLEAT PROFILE
3/4" PLY
QTY: 3

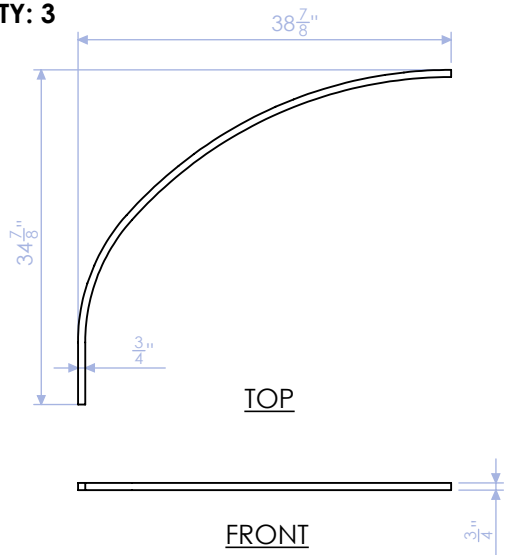

GPH-100-LSB-5
CLEAT HOOK
3/4" PLY
QTY: 5

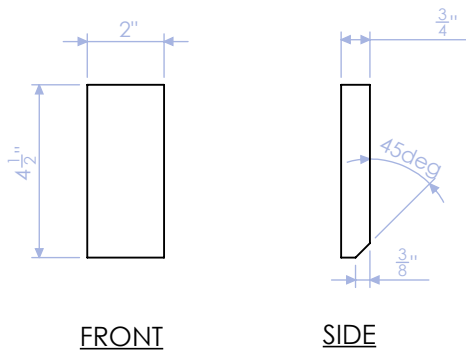


GPH-100-LSB-6
CLEAT SPACER
7/8" SCRAP
QTY: 5

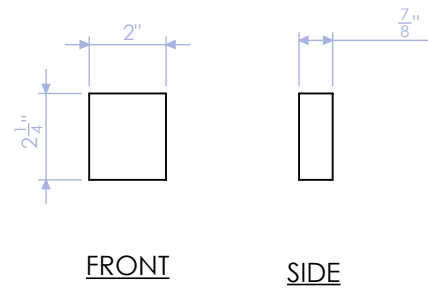


QTY 2	BANQUETTE		UNLESS OTHERWISE SPECIFIED: DIMENSIONS ARE IN INCHES
	JOB #	GPH-100	
	ROUGH	/ /	
	REV. # 0	5/21/2024	
PAGE 25 OF 41	F.V. Y/N	/ /	
SCALE 1:20			

GPH-100-LSB-7
BENDY PLY
3/8" BENDY PLY
QTY: 1

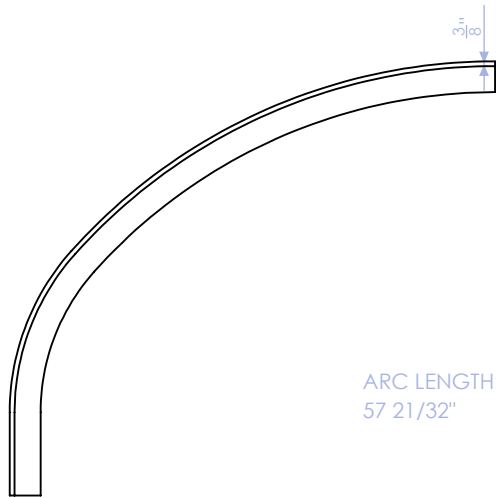

ARC LENGTH:
57 21/32"



TOP

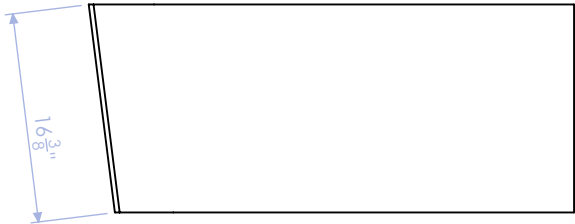


FRONT

QTY 2	BANQUETTE		UNLESS OTHERWISE SPECIFIED: DIMENSIONS ARE IN INCHES
PAGE 26 OF 41	JOB #	GPH-100	PROPRIETARY & CONFIDENTIAL THE INFORMATION CONTAINED IN THIS DRAWING IS THE SOLE PROPERTY OF GARRETT BROWN DESIGNS. ANY REPRODUCTION IN PART OR AS A WHOLE WITHOUT THE WRITTEN PERMISSION OF GARRETT BROWN IS PROHIBITED.
	ROUGH	/ /	
SCALE 1:20	REV. # 0	5/21/2024	
	F.V. Y/N	/ /	


GPH-100-RSB

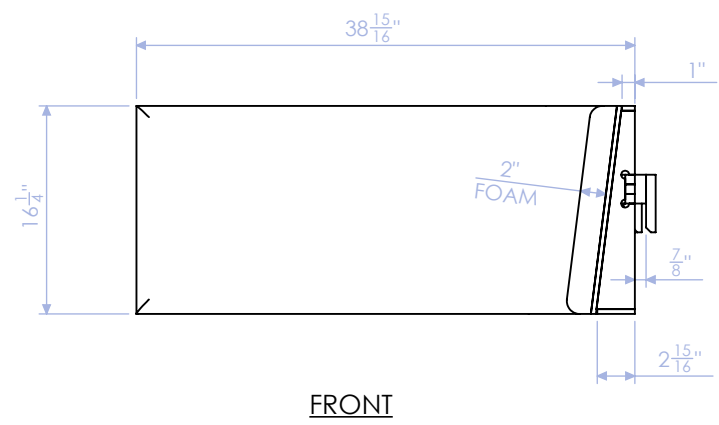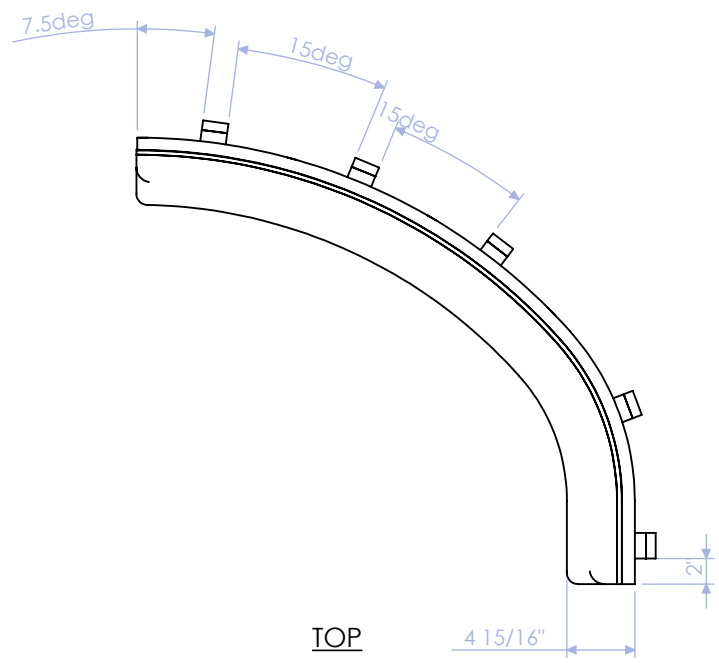

UPHOLSTERY TO WRAP BOTH
FOAM AND SUBSTRATE.

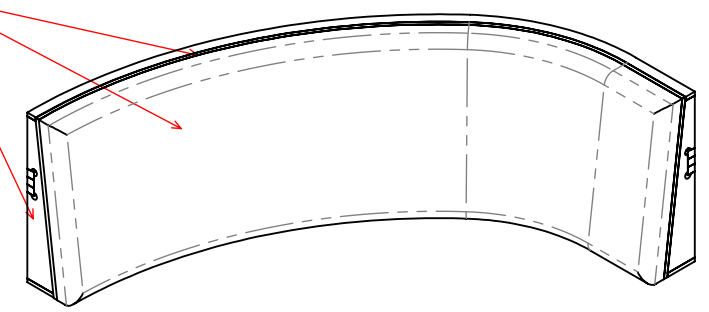

ISOMETRIC

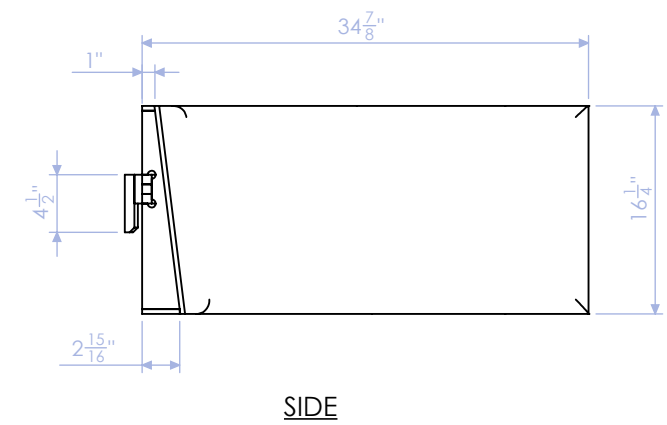


QTY 2	BANQUETTE		UNLESS OTHERWISE SPECIFIED: DIMENSIONS ARE IN INCHES PROPRIETARY & CONFIDENTIAL THE INFORMATION CONTAINED IN THIS DRAWING IS THE SOLE PROPERTY OF GARRETT BROWN DESIGNS. ANY REPRODUCTION IN PART OR AS A WHOLE WITHOUT THE WRITTEN PERMISSION OF GARRETT BROWN IS PROHIBITED.
PAGE 27 OF 41	JOB #	GPH-100	
SCALE 1:20	REV. # 0	5/21/2024	
	F.V. Y/N	/ /	




PROJECT PART-LIST: GPH-100-RSB

QTY: 2

ITEM	PART NUMBER	DESCRIPTION	MATERIAL	WIDTH	LENGTH	THICKNESS	QTY.
1	GPH-100-RSB-1	TOP PROFILE	3/4" PLY	34 7/8"	38 7/8"	3/4"	1
2	GPH-100-RSB-2	BOTTOM PROFILE	3/4" PLY	34 7/8"	38 7/8"	3/4"	1
3	GPH-100-RSB-3	RIB	3/4" PLY	3"	15 1/2"	3/4"	6
4	GPH-100-RSB-4	CLEAT PROFILE	3/4" PLY	34 7/8"	38 7/8"	3/4"	3
5	GPH-100-RSB-5	CLEAT HOOK	3/4" PLY	2"	4 1/2"	3/4"	5
6	GPH-100-RSB-6	CLEAT SPACER	7/8" SCRAP	2"	2 1/4"	7/8"	5
7	GPH-100-RSB-7	BENDY PLY	3/8" BENDY PLY	16 3/8"	57 21/32"	3/8"	1
8	GPH-100-RSB-8	FOAM: BY OTHERS	2" FOAM	-	-	-	-

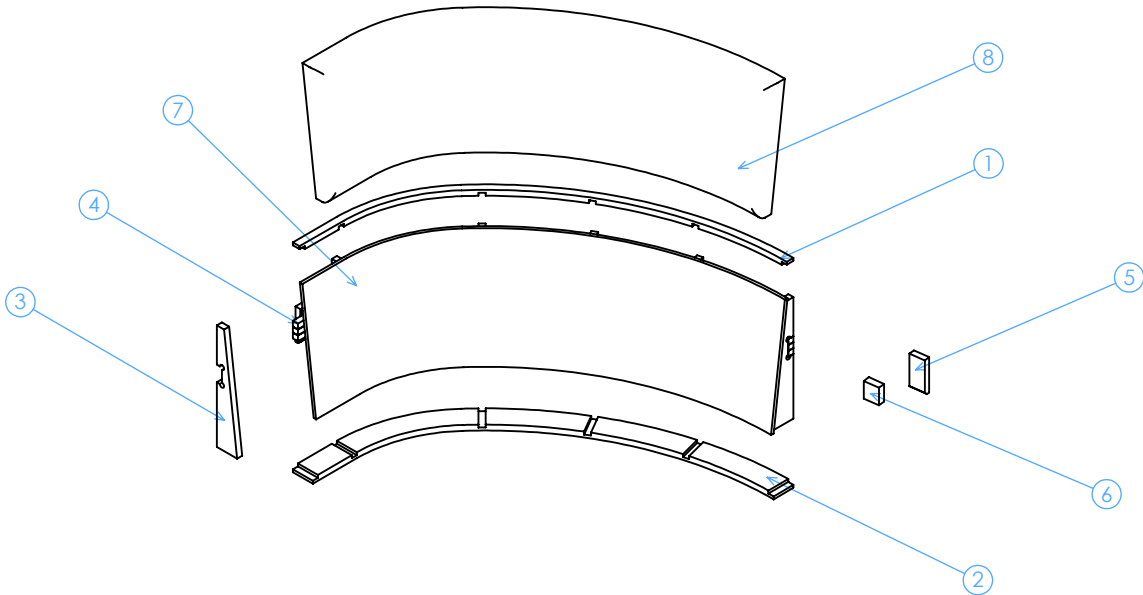

FABRIC PATTERN TO RUN VERTICALLY

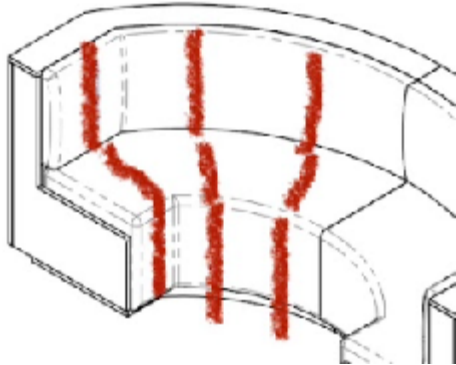


EXPLODED


QTY 2	BANQUETTE		UNLESS OTHERWISE SPECIFIED: DIMENSIONS ARE IN INCHES PROPRIETARY & CONFIDENTIAL THE INFORMATION CONTAINED IN THIS DRAWING IS THE SOLE PROPERTY OF GARRETT BROWN DESIGNS. ANY REPRODUCTION IN PART OR AS A WHOLE WITHOUT THE WRITTEN PERMISSION OF GARRETT BROWN IS PROHIBITED.
PAGE 28 OF 41	JOB #	GPH-100	
SCALE 1:20	REV. # 0	5/21/2024	
	F.V. Y/N	/ /	




GPH-100-RSB-1
TOP PROFILE
3/4" PLY
QTY: 1

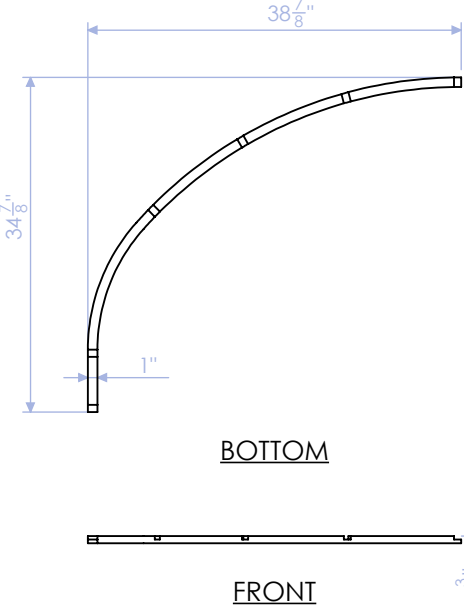


GPH-100-RSB-2
BOTTOM PROFILE
3/4" PLY
QTY: 1

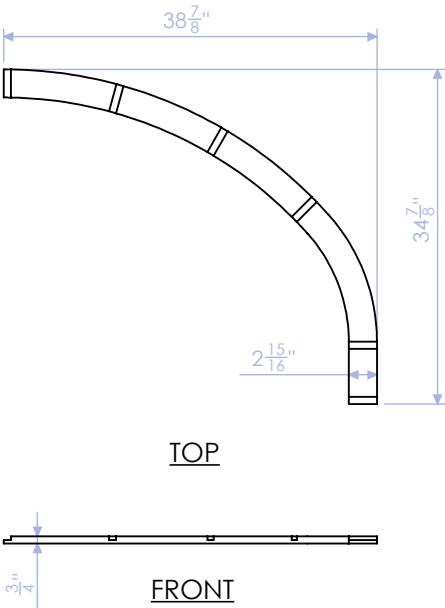


GPH-100-RSB-3
RIB
3/4" PLY
QTY: 6

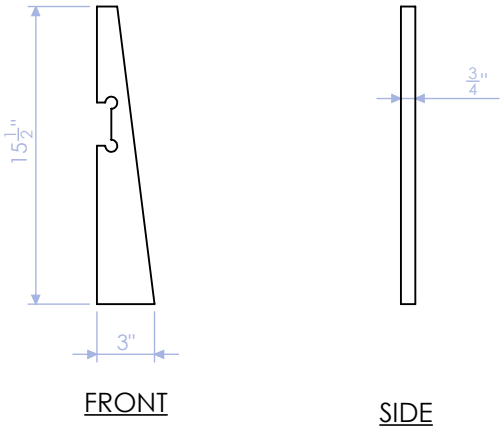


GPH-100-RSB-4
CLEAT PROFILE
3/4" PLY
QTY: 3

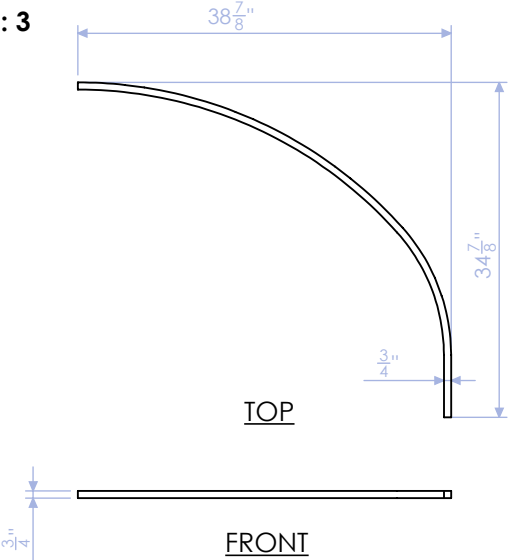

GPH-100-RSB-5
CLEAT HOOK
3/4" PLY
QTY: 5

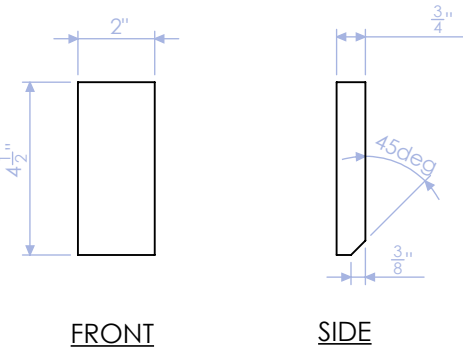

GPH-100-RSB-6
CLEAT SPACER
7/8" SCRAP
QTY: 5

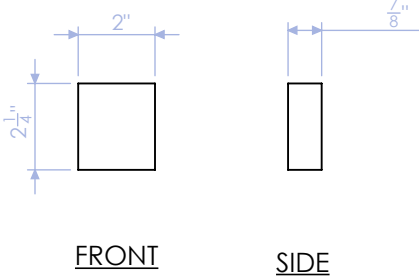


QTY 2	BANQUETTE		UNLESS OTHERWISE SPECIFIED: DIMENSIONS ARE IN INCHES
	PAGE 29 OF 41	JOB # GPH-100	
	SCALE 1:20	REV. # 0 5/21/2024	
	F.V. Y/N	/ /	



PROPRIETARY & CONFIDENTIAL
THE INFORMATION CONTAINED IN THIS
DRAWING IS THE SOLE PROPERTY OF
GARRETT BROWN DESIGNS.
ANY REPRODUCTION IN PART OR AS
A WHOLE WITHOUT THE WRITTEN
PERMISSION OF GARRETT BROWN
IS PROHIBITED.

GPH-100-RSB-7
BENDY PLY
3/8" BENDY PLY
QTY: 1

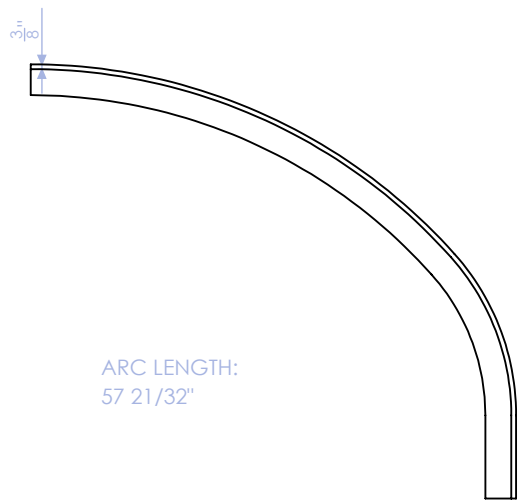

ARC LENGTH:
57 21/32"


TOP




FRONT

QTY 2	BANQUETTE		UNLESS OTHERWISE SPECIFIED: DIMENSIONS ARE IN INCHES
PAGE 30 OF 41	JOB #	GPH-100	PROPRIETARY & CONFIDENTIAL THE INFORMATION CONTAINED IN THIS DRAWING IS THE SOLE PROPERTY OF GARRETT BROWN DESIGNS. ANY REPRODUCTION IN PART OR AS A WHOLE WITHOUT THE WRITTEN PERMISSION OF GARRETT BROWN IS PROHIBITED. 
	ROUGH	/ /	
SCALE 1:20	REV. # 0	5/21/2024	
	F.V. Y/N	/ /	


GPH-100-LEP

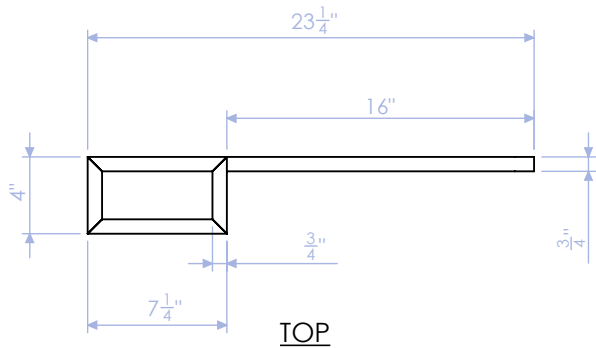


TOP

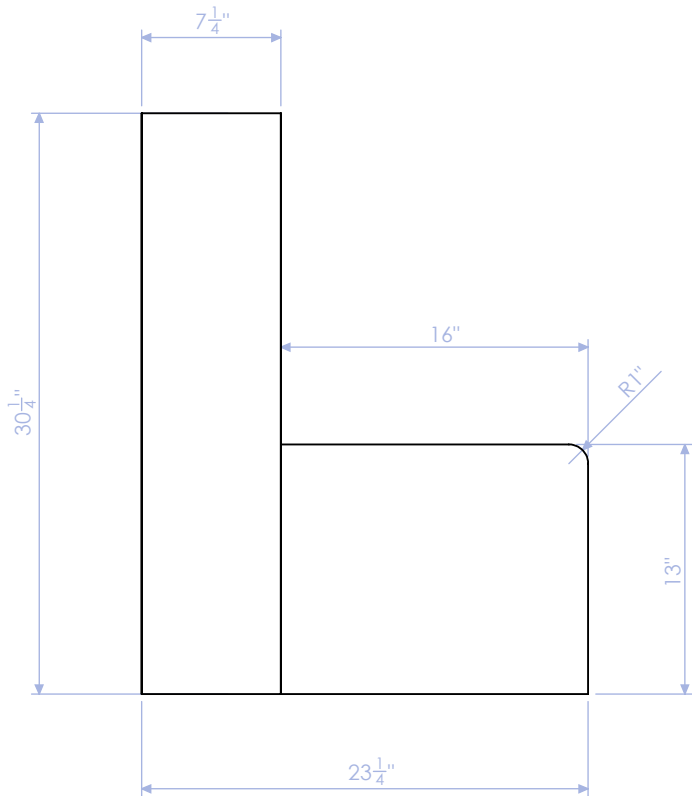

FRONT

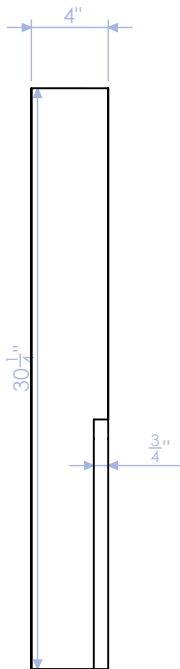

SIDE

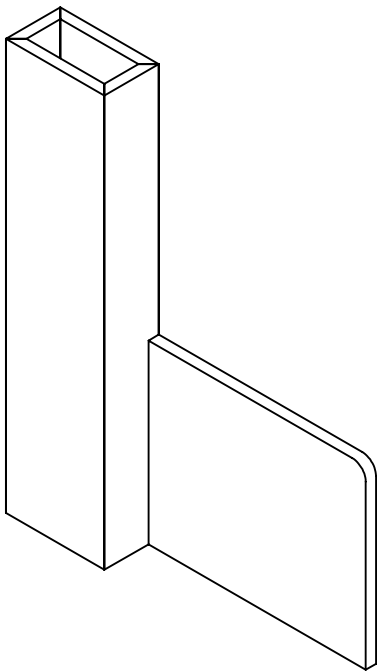


ISOMETRIC

QTY 2	BANQUETTE		UNLESS OTHERWISE SPECIFIED: DIMENSIONS ARE IN INCHES
PAGE 31 OF 41	JOB # ROUGH	GPH-100 / /	PROPRIETARY & CONFIDENTIAL THE INFORMATION CONTAINED IN THIS DRAWING IS THE SOLE PROPERTY OF GARRETT BROWN DESIGNS. ANY REPRODUCTION IN PART OR AS A WHOLE WITHOUT THE WRITTEN PERMISSION OF GARRETT BROWN IS PROHIBITED. GARRETT BROWN DESIGNS
SCALE 1:20	REV. # 0	5/21/2024	
	F.V. Y/N	/ /	

PROJECT PART-LIST: GPH-100-LEP

QTY: 2


ITEM	PART NUMBER	DESCRIPTION	MATERIAL	WIDTH	LENGTH	THICKNESS	QTY.
1	GPH-100-RSB-LEP-1	WIDE PANEL	3/4" ASH VENEER PLY	7 1/4"	30 1/4"	3/4"	2
2	GPH-100-RSB-LEP-2	NARROW PANEL	3/4" ASH VENEER PLY	4"	30 1/4"	3/4"	2
3	GPH-100-RSB-LEP-3	END PANEL	3/4" ASH VENEER PLY	13"	16"	3/4"	1

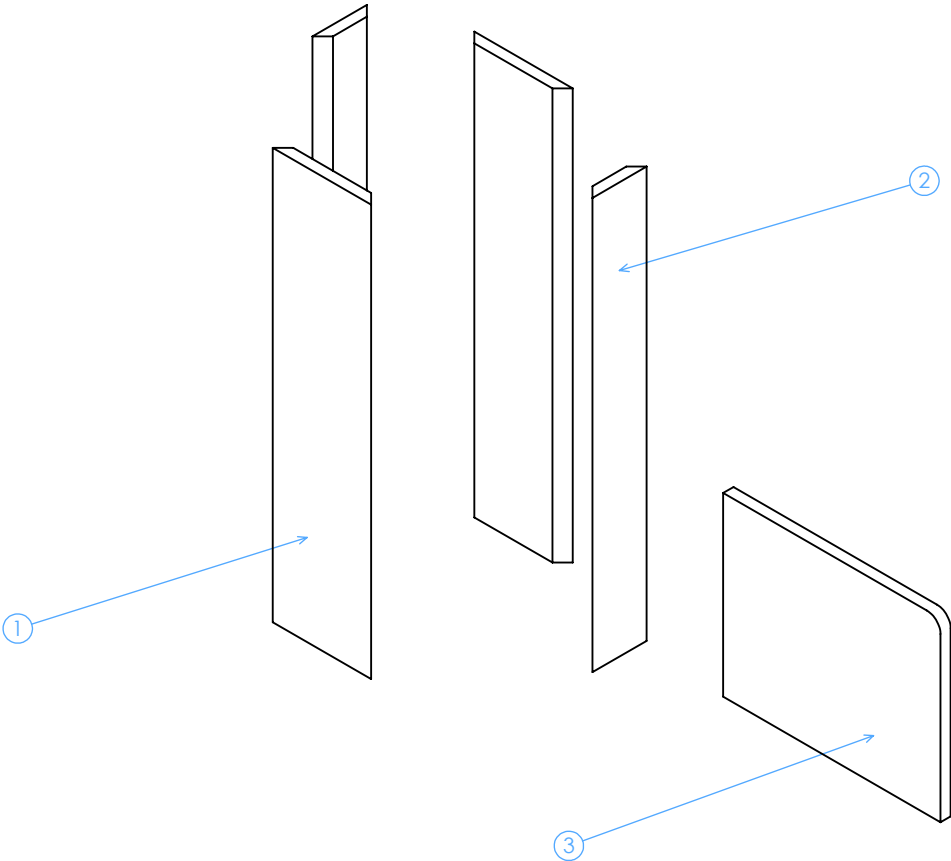


EXPLODED

QTY 2	BANQUETTE		UNLESS OTHERWISE SPECIFIED: DIMENSIONS ARE IN INCHES
PAGE 32 OF 41	JOB # ROUGH	GPH-100 / /	PROPRIETARY & CONFIDENTIAL THE INFORMATION CONTAINED IN THIS DRAWING IS THE SOLE PROPERTY OF GARRETT BROWN DESIGNS. ANY REPRODUCTION IN PART OR AS A WHOLE WITHOUT THE WRITTEN PERMISSION OF GARRETT BROWN IS PROHIBITED. GARRETT BROWN DESIGNS
SCALE 1:20	REV. # 0	5/21/2024	
	F.V. Y/N	/ /	


GPH-100-LEP-1
WIDE PANEL
3/4" ASH VENEER PLY
QTY: 2

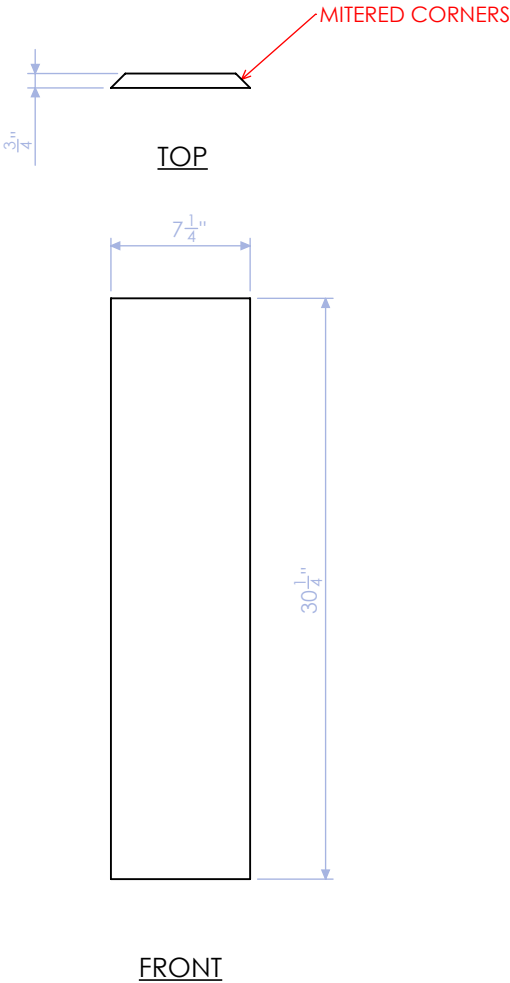

GPH-100-LEP-2
NARROW PANEL
3/4" ASH VENEER PLY
QTY: 2



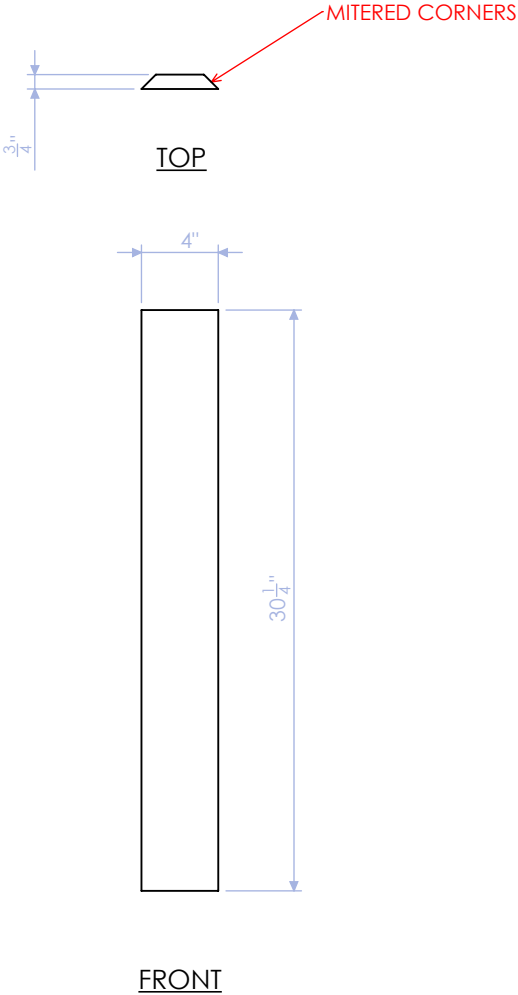


GPH-100-LEP-3
END PANEL
3/4" ASH VENEER PLY
QTY: 1

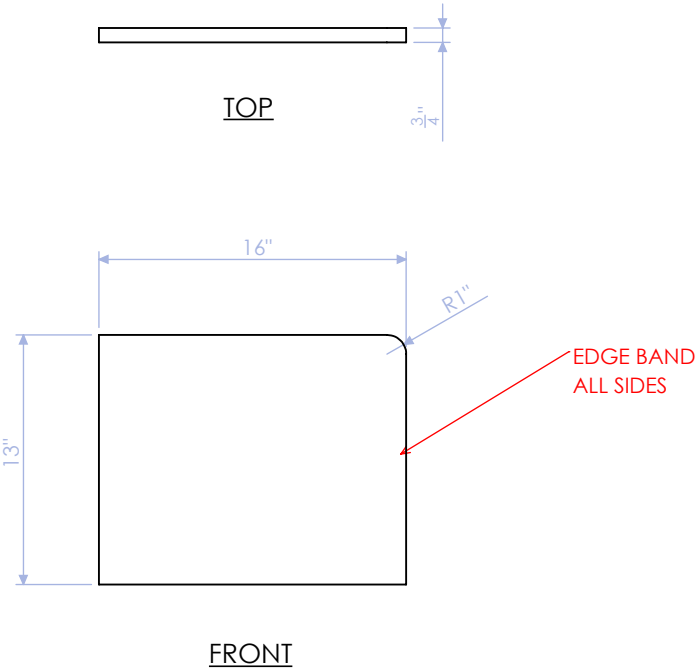

QTY 2	BANQUETTE		UNLESS OTHERWISE SPECIFIED: DIMENSIONS ARE IN INCHES
	JOB #	GPH-100	
PAGE 33 OF 41	ROUGH	/ /	PROPRIETARY & CONFIDENTIAL THE INFORMATION CONTAINED IN THIS DRAWING IS THE SOLE PROPERTY OF GARRETT BROWN DESIGNS. ANY REPRODUCTION IN PART OR AS A WHOLE WITHOUT THE WRITTEN PERMISSION OF GARRETT BROWN IS PROHIBITED.
SCALE 1:20	REV. # 0	5/21/2024	
	F.V. Y/N	/ /	GARRETT BROWN DESIGNS

GPH-100-REP

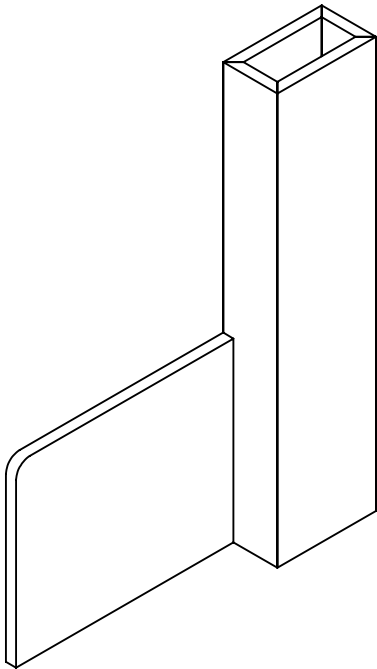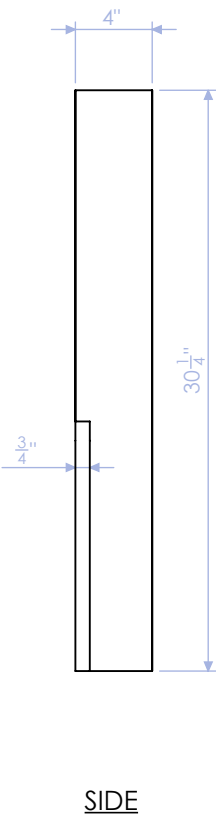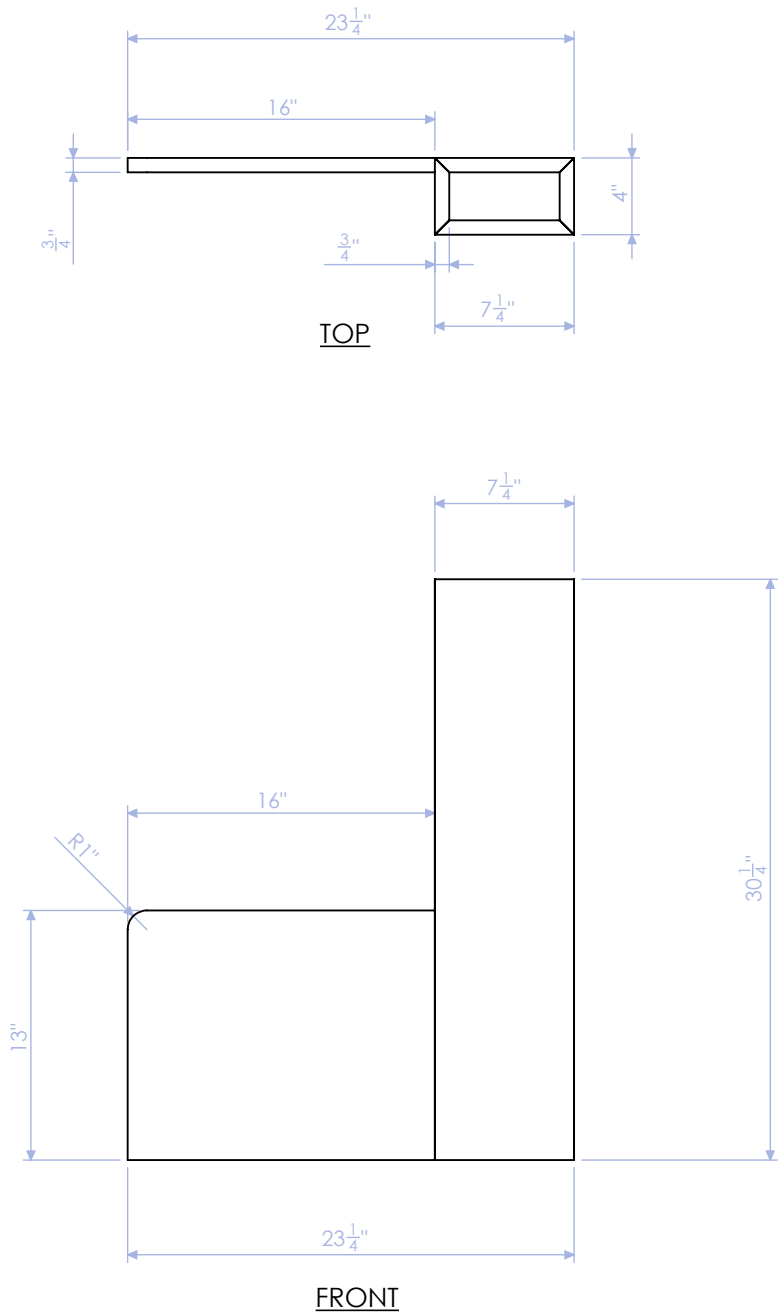


ISOMETRIC

QTY 2	BANQUETTE		UNLESS OTHERWISE SPECIFIED: DIMENSIONS ARE IN INCHES
	JOB #	GPH-100	
PAGE 34 OF 41	ROUGH	/ /	PROPRIETARY & CONFIDENTIAL THE INFORMATION CONTAINED IN THIS DRAWING IS THE SOLE PROPERTY OF GARRETT BROWN DESIGNS. ANY REPRODUCTION IN PART OR AS A WHOLE WITHOUT THE WRITTEN PERMISSION OF GARRETT BROWN IS PROHIBITED.
SCALE 1:20	REV. # 0	5/21/2024	
	F.V. Y/N	/ /	

PROJECT PART-LIST: GPH-100-REP

QTY: 2


ITEM	PART NUMBER	DESCRIPTION	MATERIAL	WIDTH	LENGTH	THICKNESS	QTY.
1	GPH-100-RSB-REP-1	WIDE PANEL	3/4" ASH VENEER PLY	7 1/4"	30 1/4"	3/4"	2
2	GPH-100-RSB-REP-2	NARROW PANEL	3/4" ASH VENEER PLY	4"	30 1/4"	3/4"	2
3	GPH-100-RSB-REP-3	END PANEL	3/4" ASH VENEER PLY	13"	16"	3/4"	1

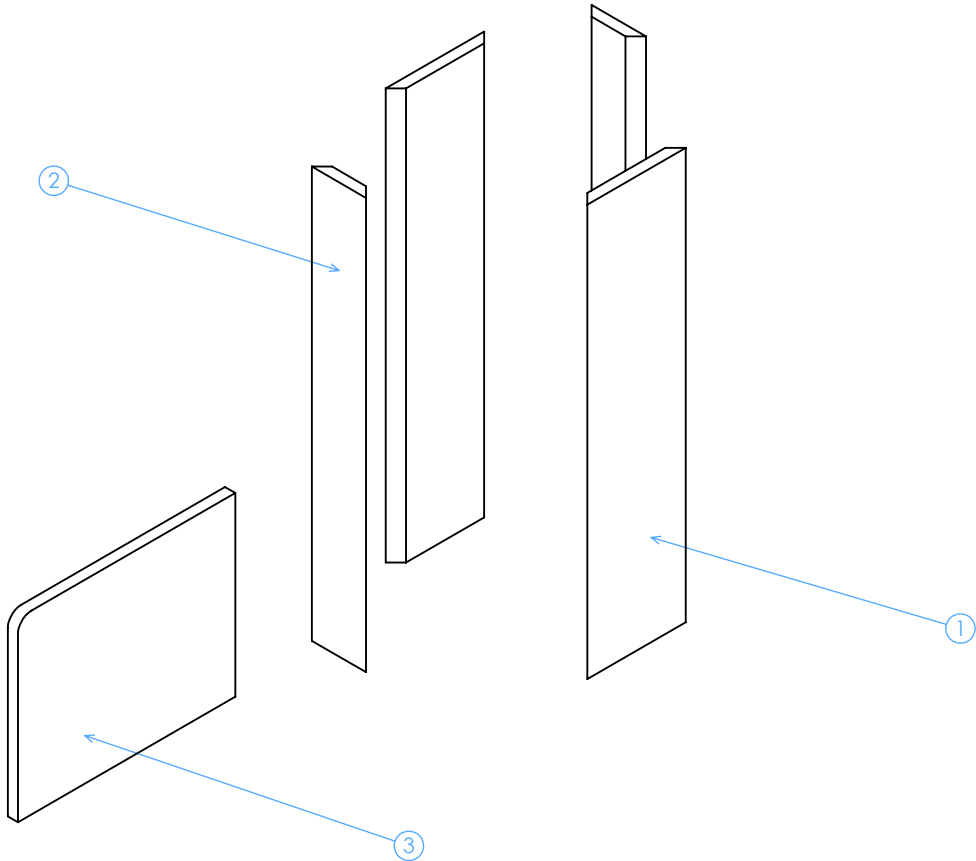


EXPLODED

QTY 2	BANQUETTE		UNLESS OTHERWISE SPECIFIED: DIMENSIONS ARE IN INCHES
PAGE 35 OF 41	JOB #	GPH-100	PROPRIETARY & CONFIDENTIAL THE INFORMATION CONTAINED IN THIS DRAWING IS THE SOLE PROPERTY OF GARRETT BROWN DESIGNS. ANY REPRODUCTION IN PART OR AS A WHOLE WITHOUT THE WRITTEN PERMISSION OF GARRETT BROWN IS PROHIBITED. GARRETT BROWN DESIGNS
SCALE 1:20	ROUGH	/ /	
	REV. # 0	5/21/2024	
	F.V. Y/N	/ /	


GPH-100-REP-1
WIDE PANEL
3/4" ASH VENEER PLY
QTY: 2

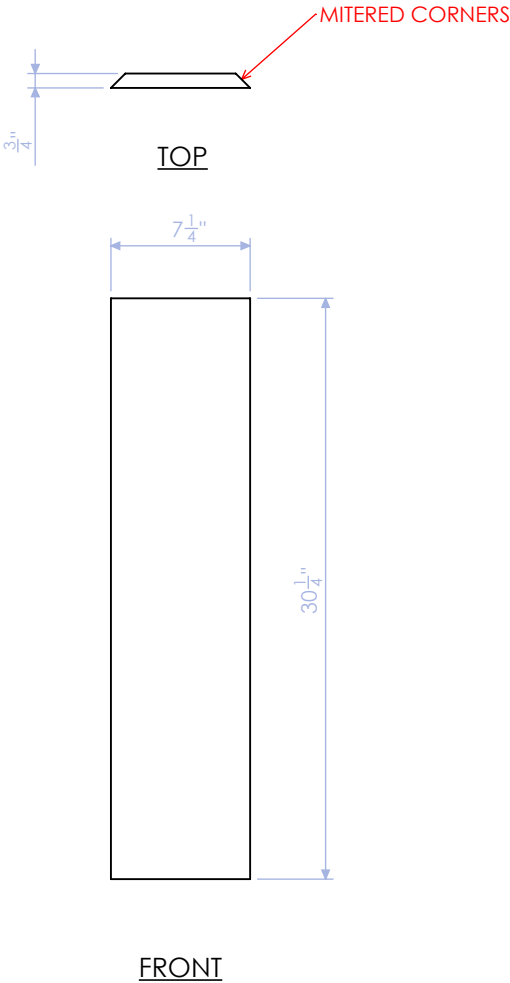

GPH-100-REP-2
NARROW PANEL
3/4" ASH VENEER PLY
QTY: 2

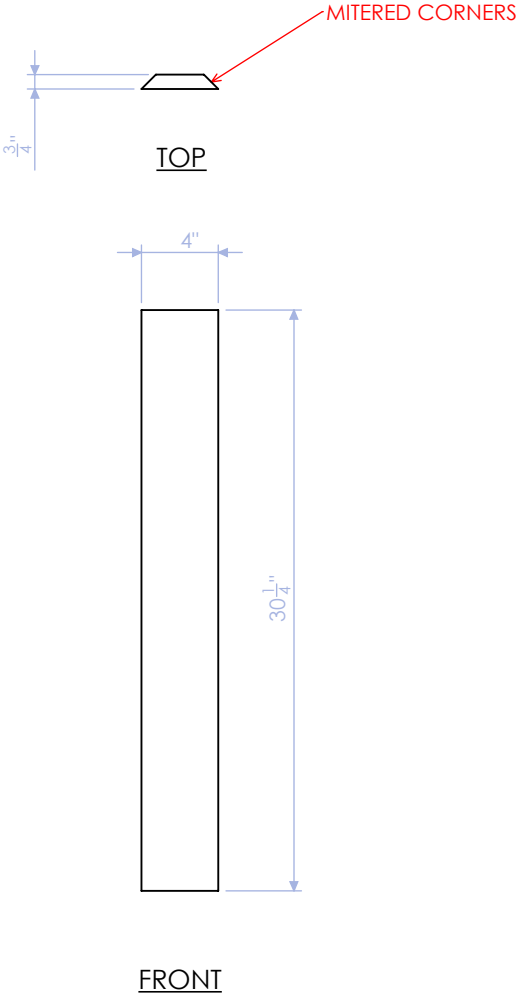

GPH-100-REP-3
END PANEL
3/4" ASH VENEER PLY
QTY: 1

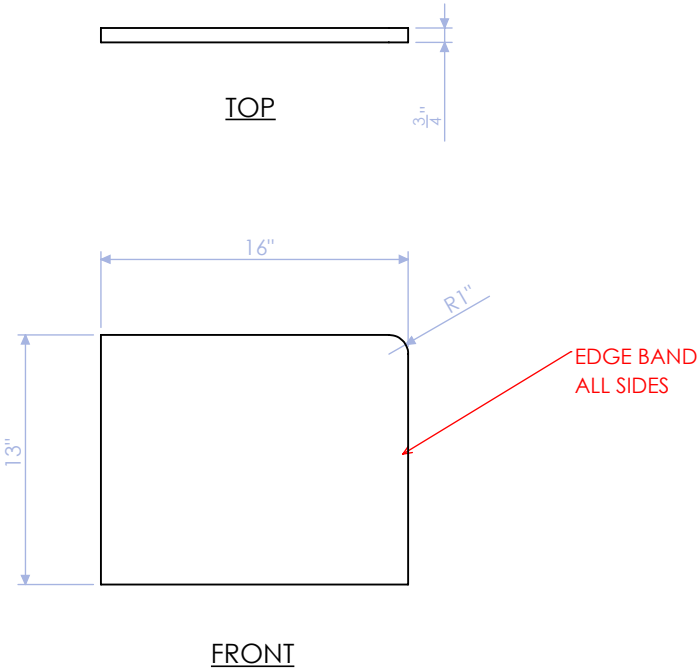


QTY 2	BANQUETTE		UNLESS OTHERWISE SPECIFIED: DIMENSIONS ARE IN INCHES
	JOB #	GPH-100	
PAGE 36 OF 41	ROUGH	/ /	PROPRIETARY & CONFIDENTIAL THE INFORMATION CONTAINED IN THIS DRAWING IS THE SOLE PROPERTY OF GARRETT BROWN DESIGNS. ANY REPRODUCTION IN PART OR AS A WHOLE WITHOUT THE WRITTEN PERMISSION OF GARRETT BROWN IS PROHIBITED.
SCALE 1:20	REV. # 0	5/21/2024	
	F.V. Y/N	/ /	


PROJECT PART-LIST: GPH-100-SL

QTY: 2


ITEM	PART NUMBER	DESCRIPTION	MATERIAL	WIDTH	LENGTH	THICKNESS	QTY.
1	GPH-100-RSB-SL-1	WOOD SLAT	4/4 ASH	2"	30 1/4"	5/8"	44

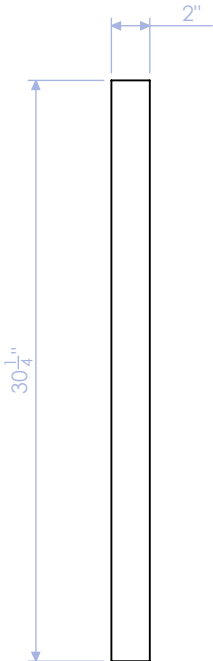

FRONT

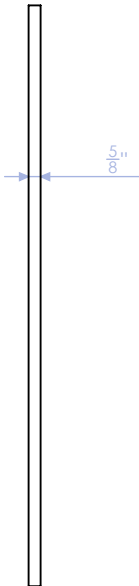

SIDE

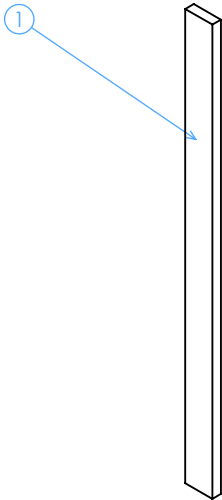


ISOMETRIC

QTY 2	BANQUETTE		UNLESS OTHERWISE SPECIFIED: DIMENSIONS ARE IN INCHES
PAGE 37 OF 41	JOB #	GPH-100	PROPRIETARY & CONFIDENTIAL THE INFORMATION CONTAINED IN THIS DRAWING IS THE SOLE PROPERTY OF GARRETT BROWN DESIGNS. ANY REPRODUCTION IN PART OR AS A WHOLE WITHOUT THE WRITTEN PERMISSION OF GARRETT BROWN IS PROHIBITED. GARRETT BROWN DESIGNS
	ROUGH	/ /	
SCALE 1:20	REV. # 0	5/21/2024	
	F.V. Y/N	/ /	


PROJECT PART-LIST: GPH-100-SL

QTY: 2


ITEM	PART NUMBER	DESCRIPTION	MATERIAL	WIDTH	LENGTH	THICKNESS	QTY.
1	GPH-100-RSB-TK-1	TOE KICK	4/4 ASH	3"	18"	3/4"	2

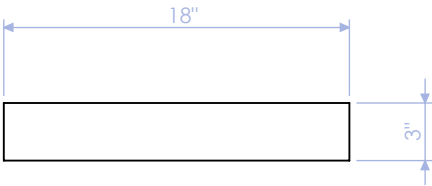

FRONT

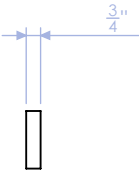

SIDE

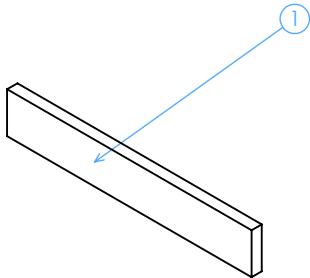


ISOMETRIC

QTY 2	BANQUETTE		UNLESS OTHERWISE SPECIFIED: DIMENSIONS ARE IN INCHES
PAGE 38 OF 41	JOB #	GPH-100	PROPRIETARY & CONFIDENTIAL THE INFORMATION CONTAINED IN THIS DRAWING IS THE SOLE PROPERTY OF GARRETT BROWN DESIGNS. ANY REPRODUCTION IN PART OR AS A WHOLE WITHOUT THE WRITTEN PERMISSION OF GARRETT BROWN IS PROHIBITED. 
	ROUGH	/ /	
SCALE 1:20	REV. # 0	5/21/2024	
	F.V. Y/N	/ /	

PROJECT PART-LIST: GPH-100-TC


QTY: 2

ITEM	PART NUMBER	DESCRIPTION	MATERIAL	WIDTH	LENGTH	THICKNESS	QTY.
1	GPH-100-RSB-TC-1	TOP CAP: LEFT	3/4" ASH VENEER PLY	43"	43"	3/4"	1
2	GPH-100-RSB-TC-2	TOP CAP: RIGHT	3/4" ASH VENEER PLY	43"	43"	3/4"	1

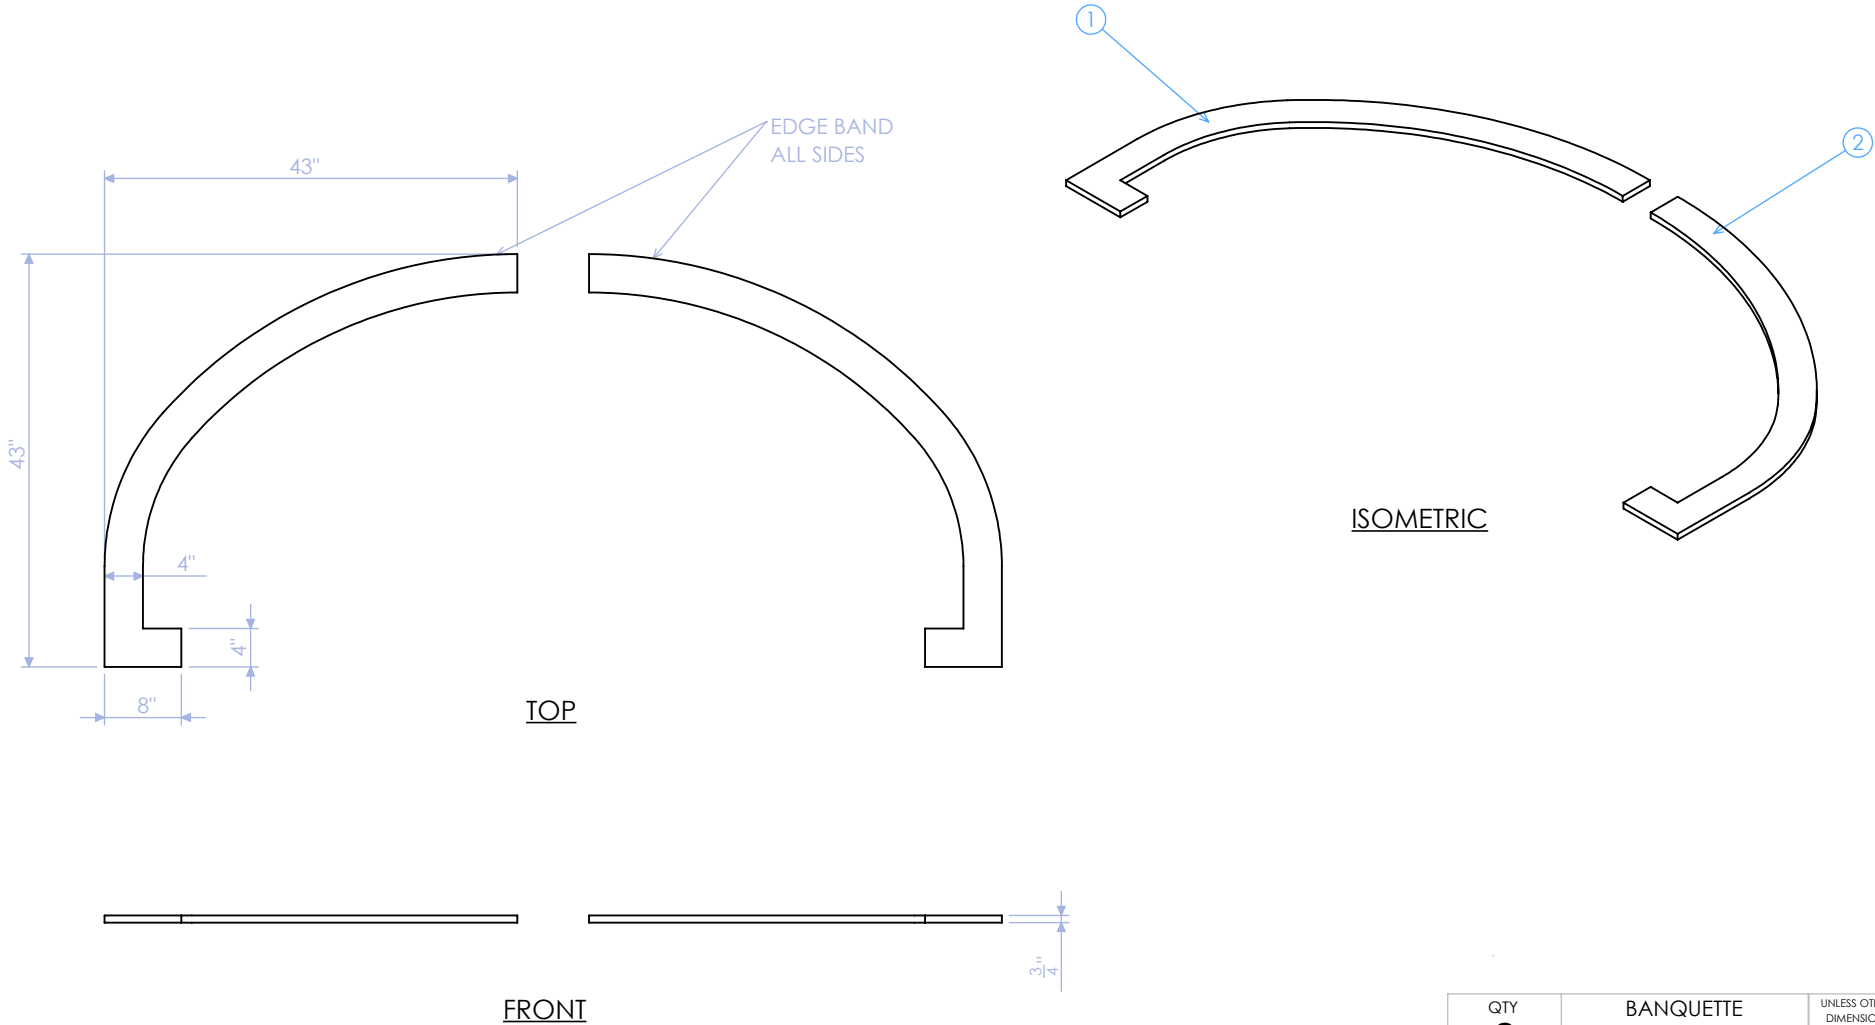


QTY 2	BANQUETTE		UNLESS OTHERWISE SPECIFIED: DIMENSIONS ARE IN INCHES PROPRIETARY & CONFIDENTIAL THE INFORMATION CONTAINED IN THIS DRAWING IS THE SOLE PROPERTY OF GARRETT BROWN DESIGNS. ANY REPRODUCTION IN PART OR AS A WHOLE WITHOUT THE WRITTEN PERMISSION OF GARRETT BROWN IS PROHIBITED. GARRETT BROWN DESIGNS
PAGE 39 OF 41	JOB #	GPH-100	
SCALE 1:20	ROUGH	/ /	
	REV. # 0	5/21/2024	
	F.V. Y/N	/ /	

FABRICATION NOTES

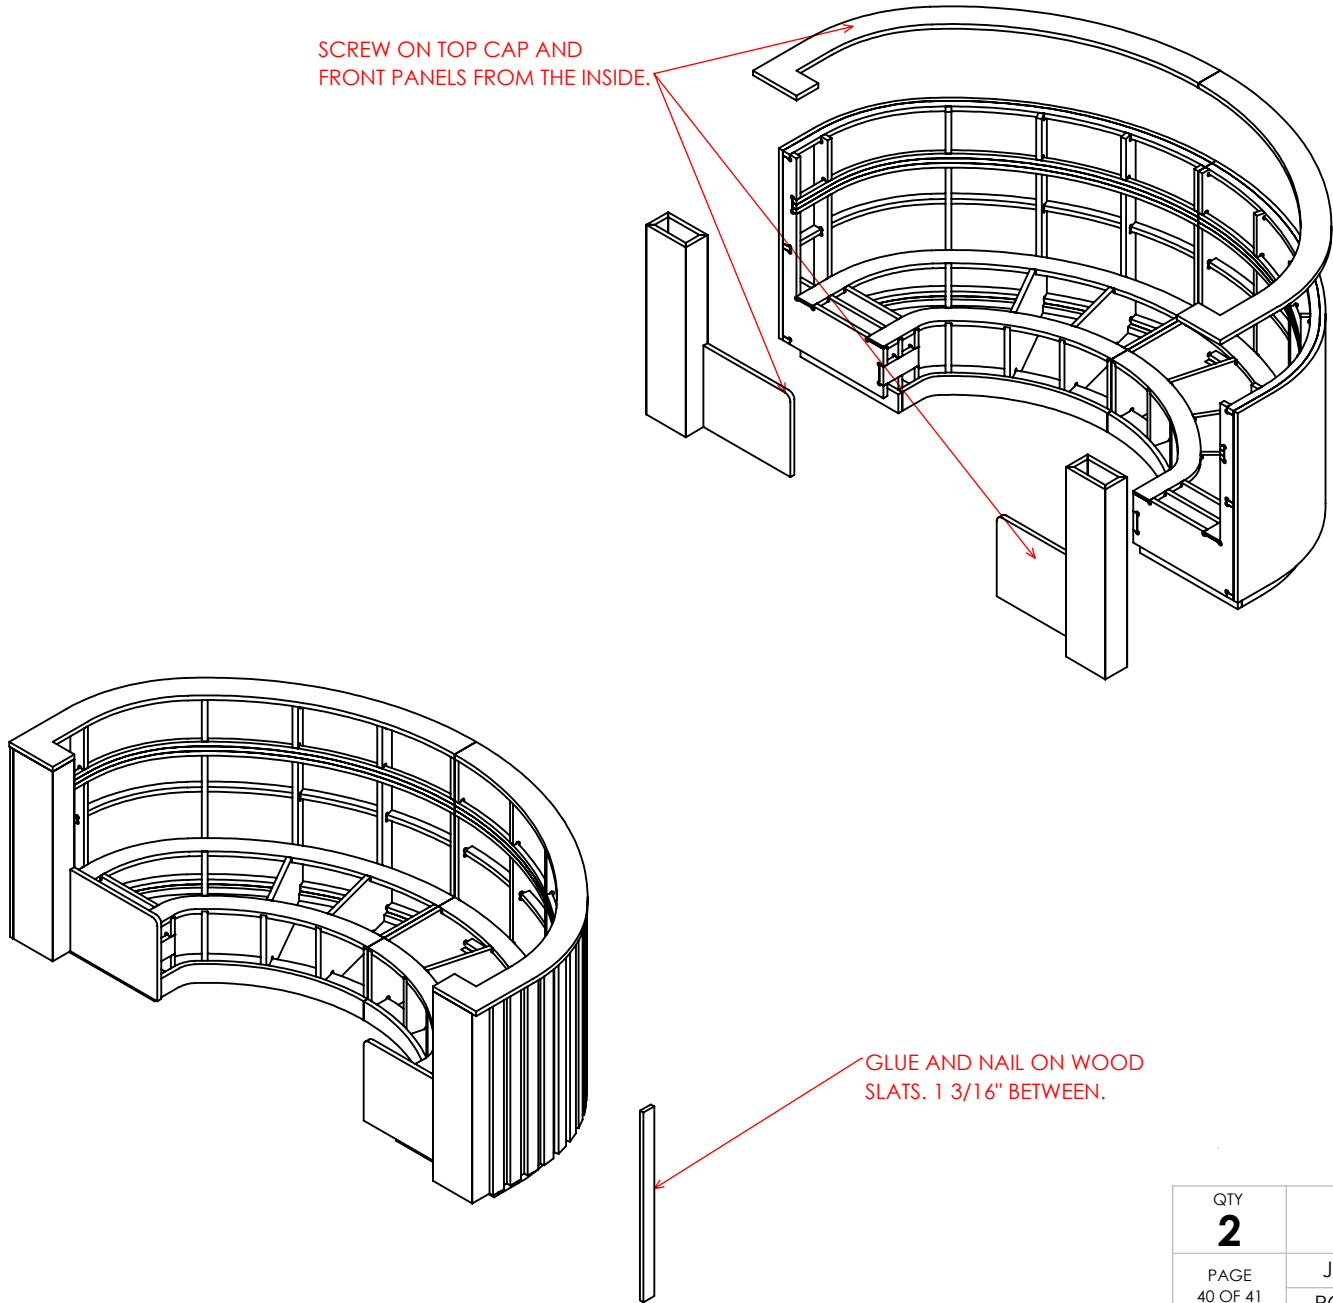

QTY 2	BANQUETTE		UNLESS OTHERWISE SPECIFIED: DIMENSIONS ARE IN INCHES
PAGE 40 OF 41	JOB # ROUGH	GPH-100 / /	PROPRIETARY & CONFIDENTIAL THE INFORMATION CONTAINED IN THIS DRAWING IS THE SOLE PROPERTY OF GARRETT BROWN DESIGNS. ANY REPRODUCTION IN PART OR AS A WHOLE WITHOUT THE WRITTEN PERMISSION OF GARRETT BROWN IS PROHIBITED.
SCALE 1:20	REV. # 0 F.V. Y/N	5/21/2024 / /	
			

INSTALL NOTES

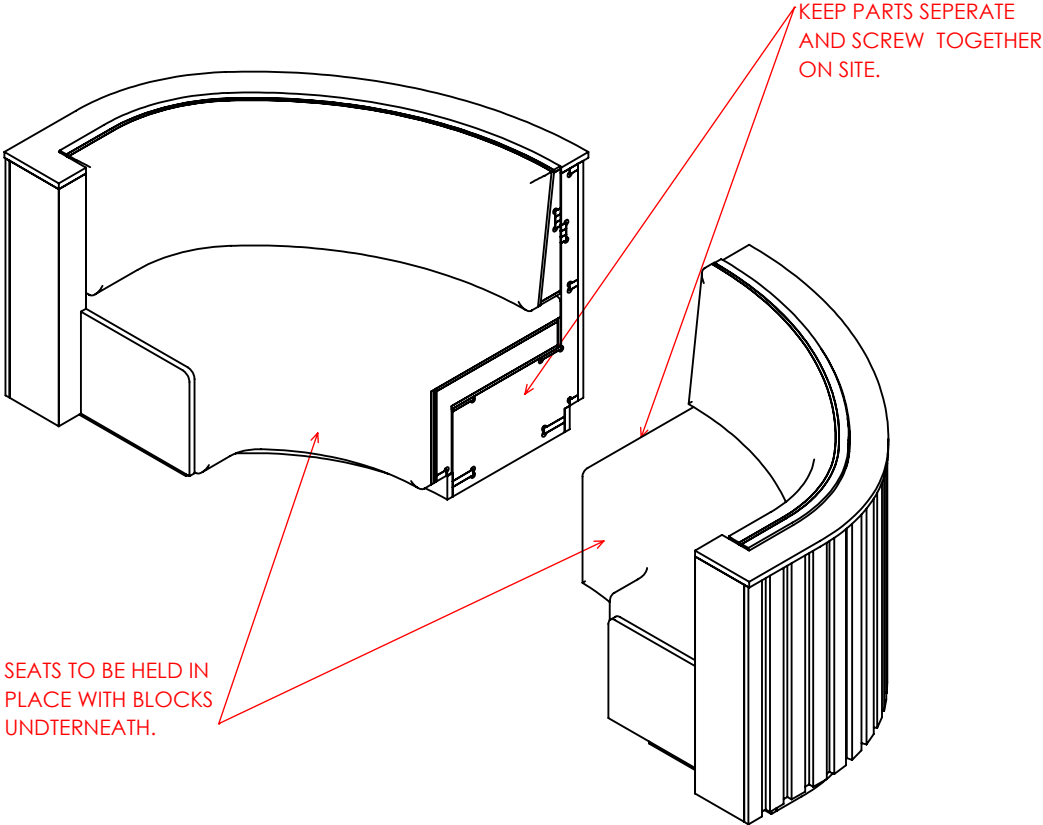

QTY 2	BANQUETTE		UNLESS OTHERWISE SPECIFIED: DIMENSIONS ARE IN INCHES
PAGE 41 OF 41	JOB # ROUGH	GPH-100 / /	PROPRIETARY & CONFIDENTIAL THE INFORMATION CONTAINED IN THIS DRAWING IS THE SOLE PROPERTY OF GARRETT BROWN DESIGNS. ANY REPRODUCTION IN PART OR AS A WHOLE WITHOUT THE WRITTEN PERMISSION OF GARRETT BROWN IS PROHIBITED.
SCALE 1:20	REV. # 0	5/21/2024	
	F.V. Y/N	/ /	